




INSET

HATCH KEY	
	ASPHALT ROAD PAVEMENT (TBC)
	CONCRETE LAYBACK/ DRIVEWAY AS SHOWN
	CONCRETE SHARED USE PATH AS PER IDM SD 205
	CONCRETE WORKS AS SHOWN
	LANDSCAPING

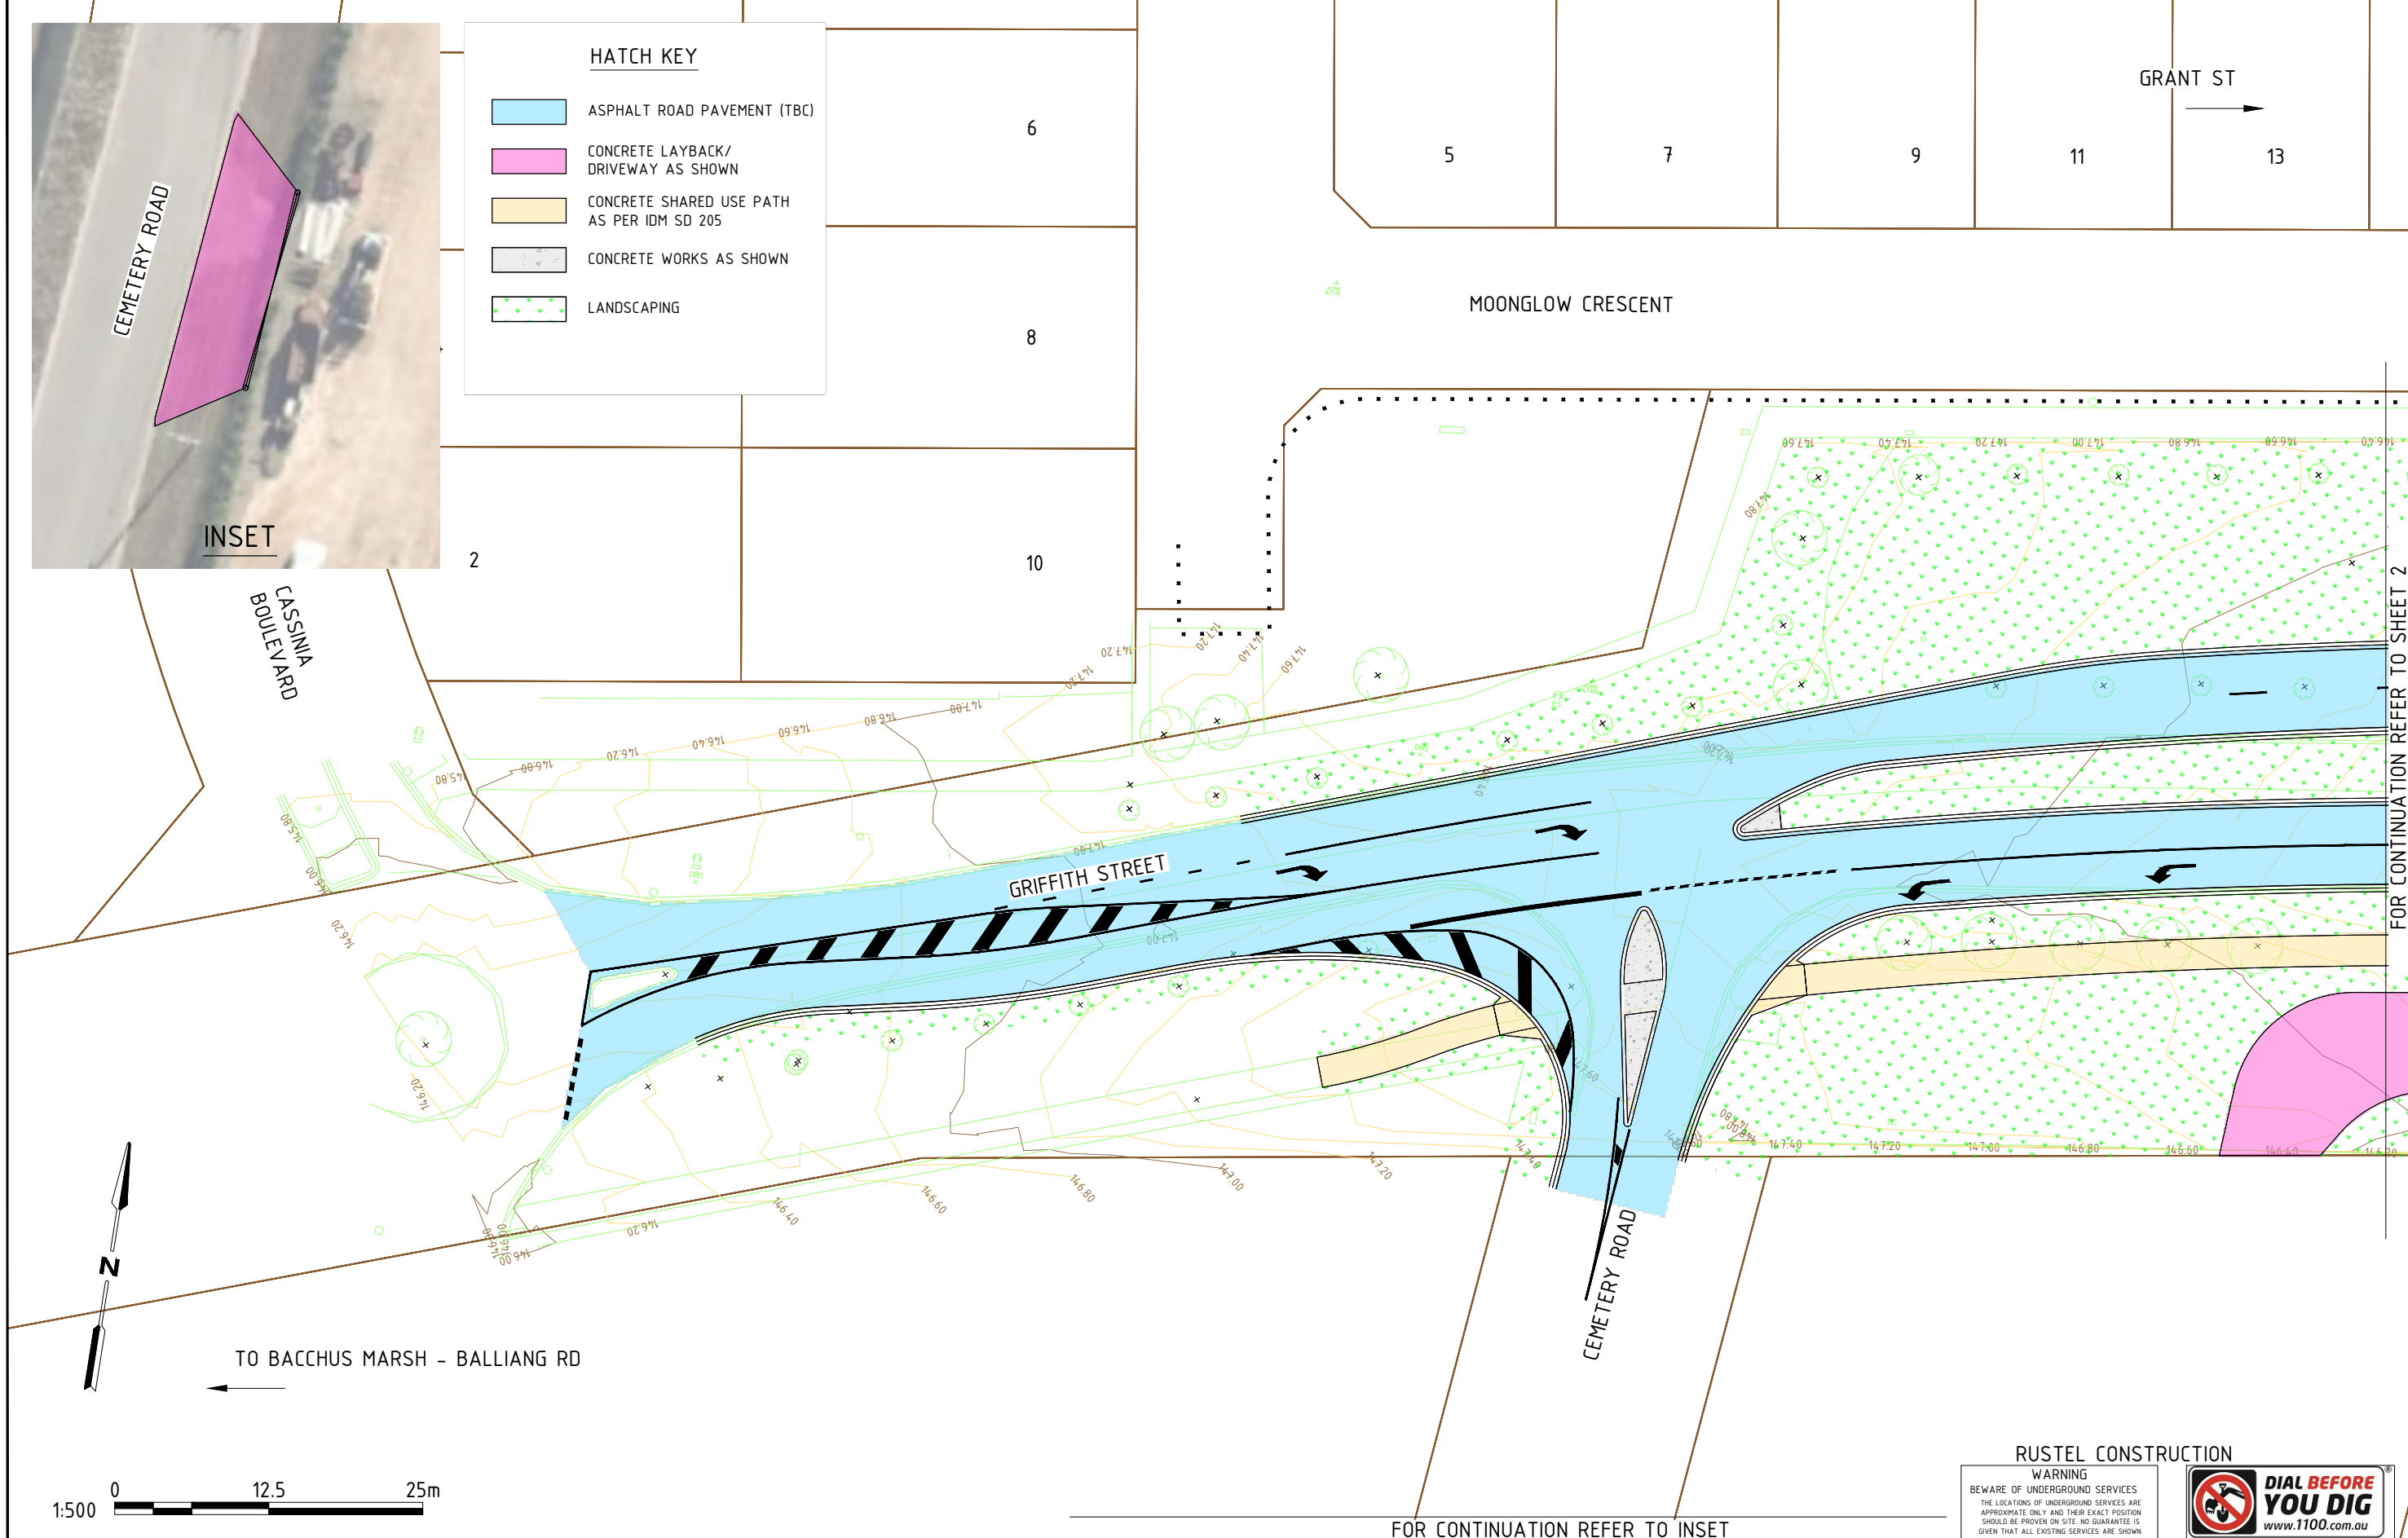

TO BACCHUS MARSH - BALLIANG RD



RUSTEL CONSTRUCTION

WARNING
BEWARE OF UNDERGROUND SERVICES
THE LOCATIONS OF UNDERGROUND SERVICES ARE APPROXIMATE ONLY AND THEIR EXACT POSITION SHOULD BE PROVEN ON SITE. NO GUARANTEE IS GIVEN THAT ALL EXISTING SERVICES ARE SHOWN

REV	DATE	DESCRIPTION	RVD
B	18.06.21	ISSUED FOR APPROVAL	T.G
A	28.05.21	ISSUED FOR INFORMATION	T.G

REVISIONS

CLIENT

MOORABOOL SHIRE COUNCIL

Melbourne Office—
Level 8, 60 Collins St
Melbourne VIC 3000
P / +61 3 9652 3900 E / info@bgeeng.com
bgeeng.com—

PROJECT
**GRIFFITH ST,
MADDINGLEY RD
UPGRADE DESIGN**
BACCHUS MARSH

STATUS
PRELIMINARY
NOT TO BE USED FOR CONSTRUCTION


DRAWN N.W	DESIGNED T.G	CHECKED T.G	APPROVED S.P
--------------	-----------------	----------------	-----------------

DATUM: AHD | GRID: MGA Z55 | SCALE: 1:500 | AT A3 SIZE

TITLE
**ALIGNMENT PLAN
SHEET 1**

PROJECT No. V21072	DRAWING No. CI-1001	REV. B
------------------------------	-------------------------------	------------------

\\BGE\ELF01\PROJECTS\BGE\21072 GRIFFITH ST UPGRADE DESIGN\100 DRAWINGS\103 INFRASTRUCTURE\21072-DRG-CI-1001-1007.DWG
18/06/2021 4:01:18 PM

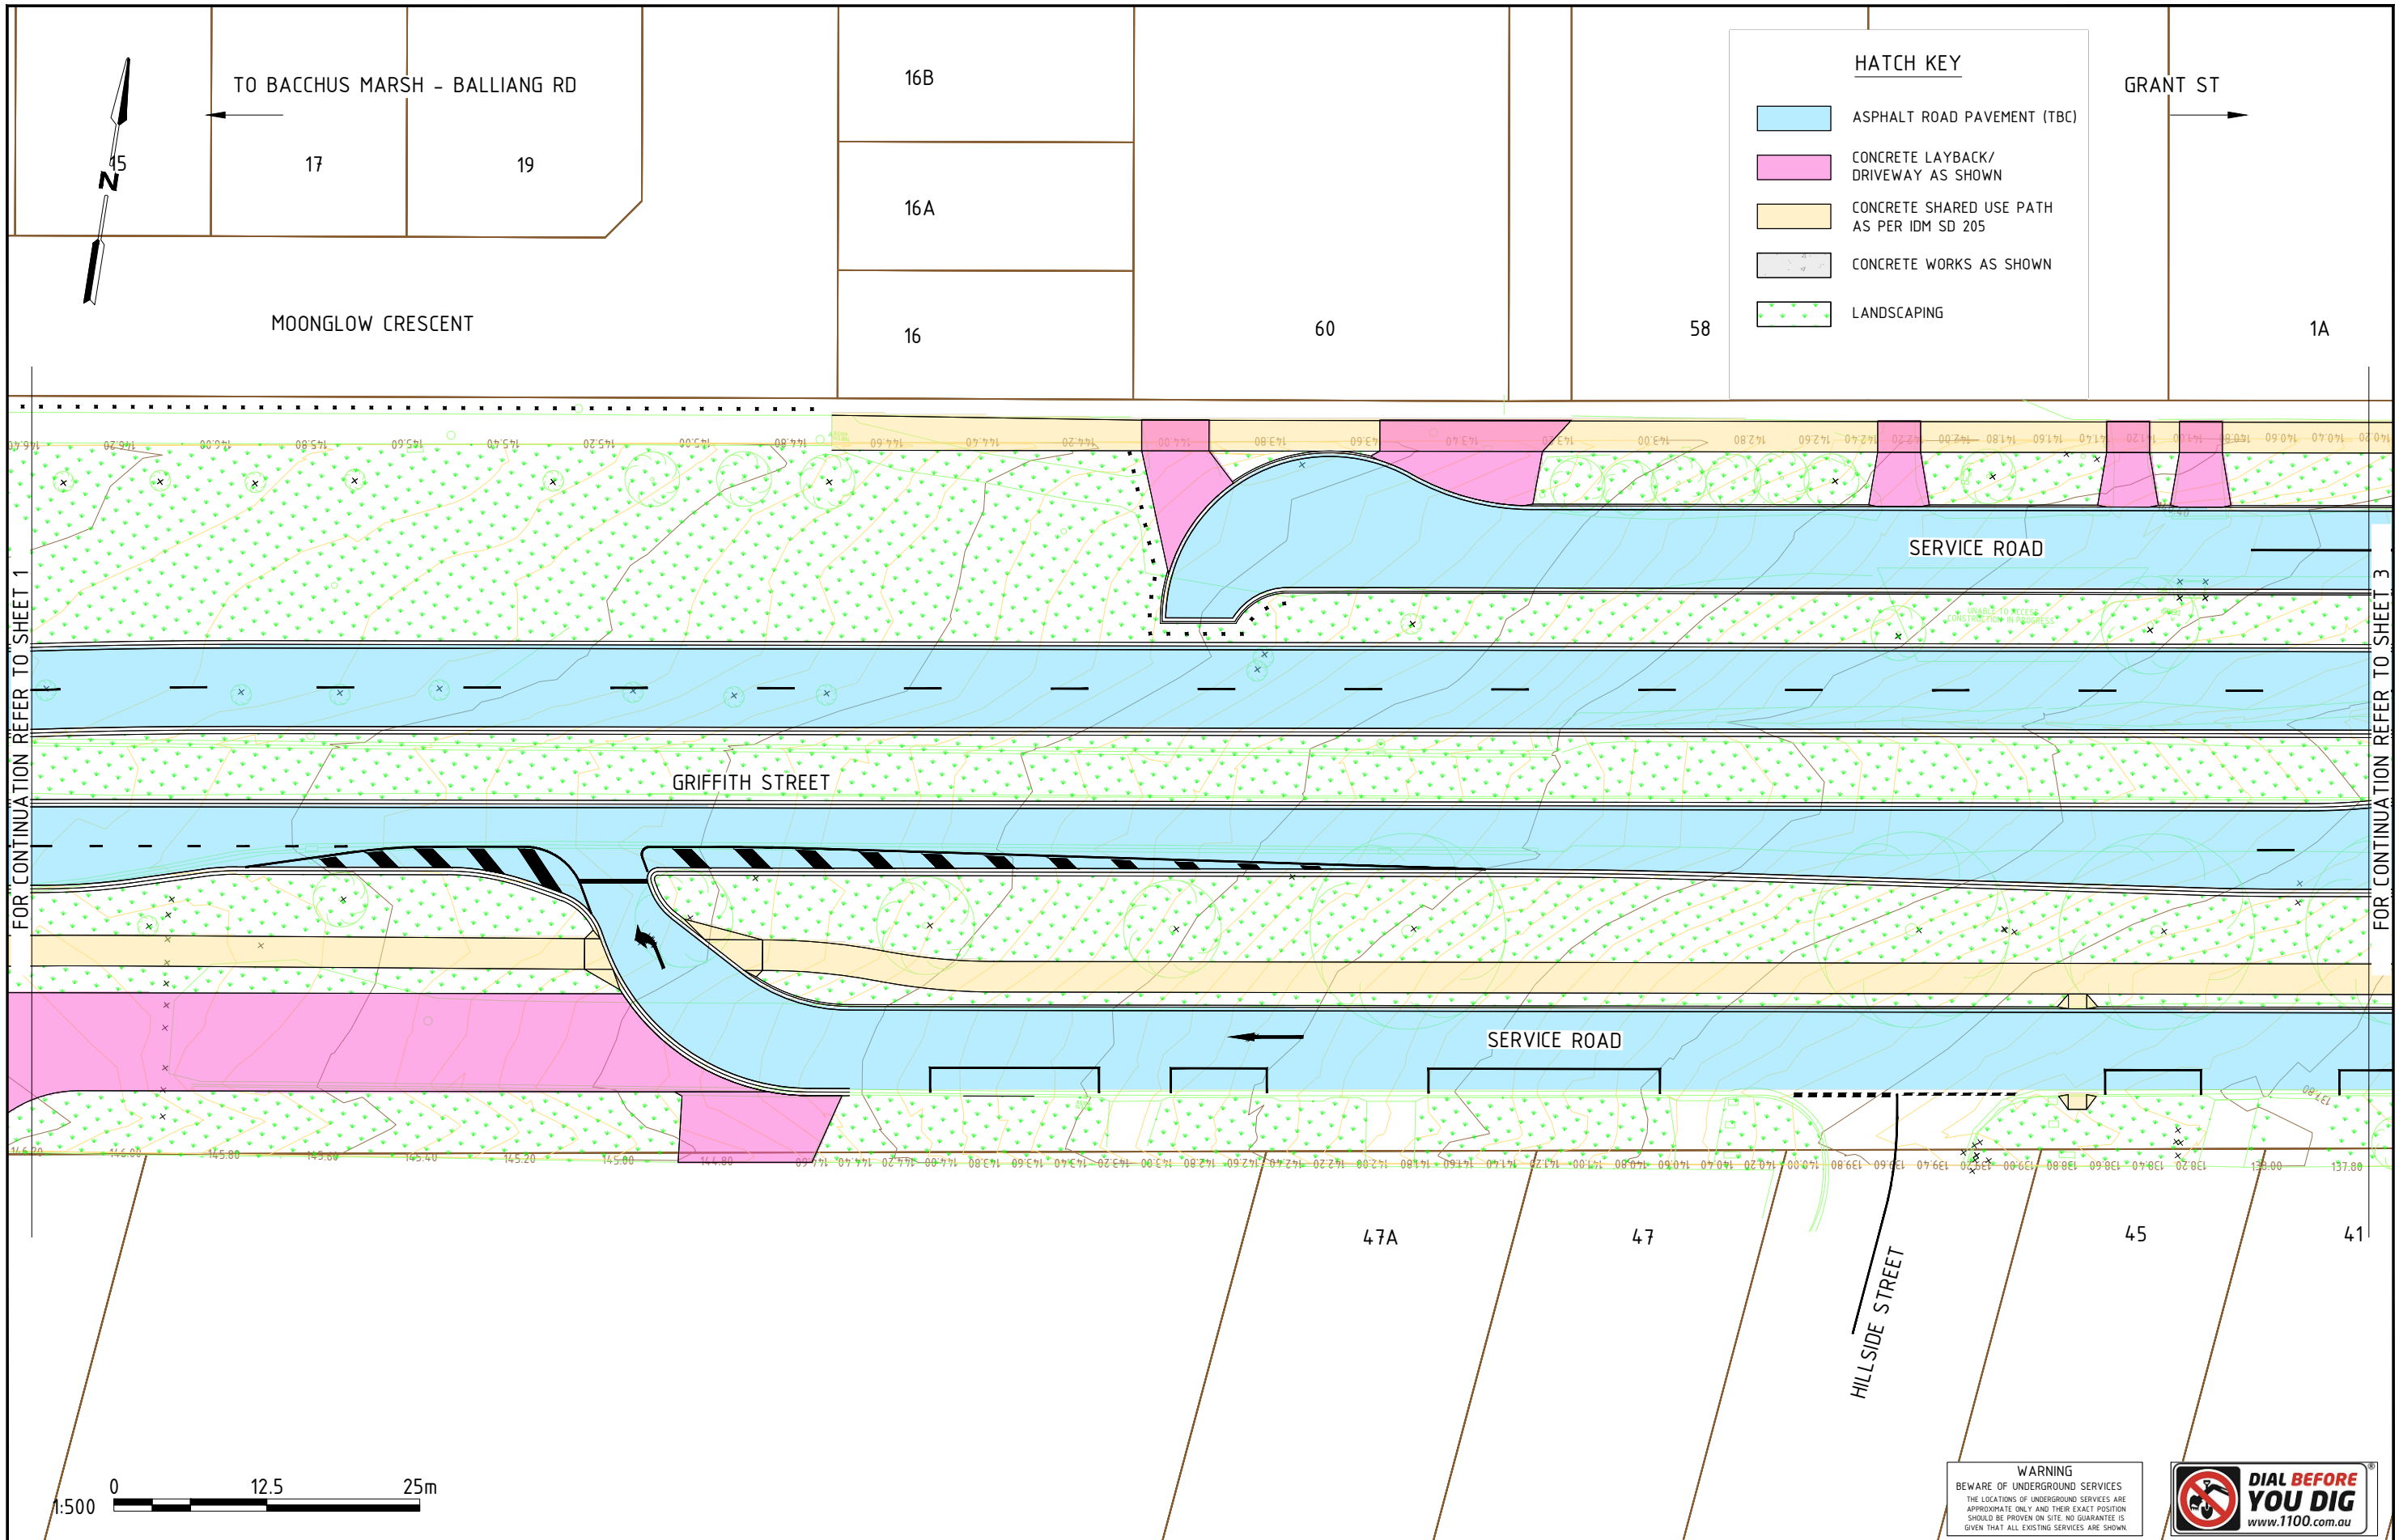

REV	DATE	DESCRIPTION	RVD
B	18.06.21	ISSUED FOR APPROVAL	T.G
A	28.05.21	ISSUED FOR INFORMATION	T.G

REVISIONS

CLIENT

MOORABOOL SHIRE COUNCIL

Melbourne Office—

Level 8, 60 Collins St
Melbourne VIC 3000
P / +61 3 9652 3900 E / info@bgeeng.com
bgeeng.com—

PROJECT

**GRIFFITH ST,
MADDINGLEY RD
UPGRADE DESIGN**

BACCHUS MARSH

STATUS

PRELIMINARY
NOT TO BE USED FOR CONSTRUCTION


DRAWN	DESIGNED	CHECKED	APPROVED
N.W	T.G	T.G	S.P

DATUM: AHD GRID: MGA Z55 SCALE: 1:500 AT A3 SIZE

TITLE

**ALIGNMENT PLAN
SHEET 2**

PROJECT No.	DRAWING No.	REV.
V21072	CI-1002	B

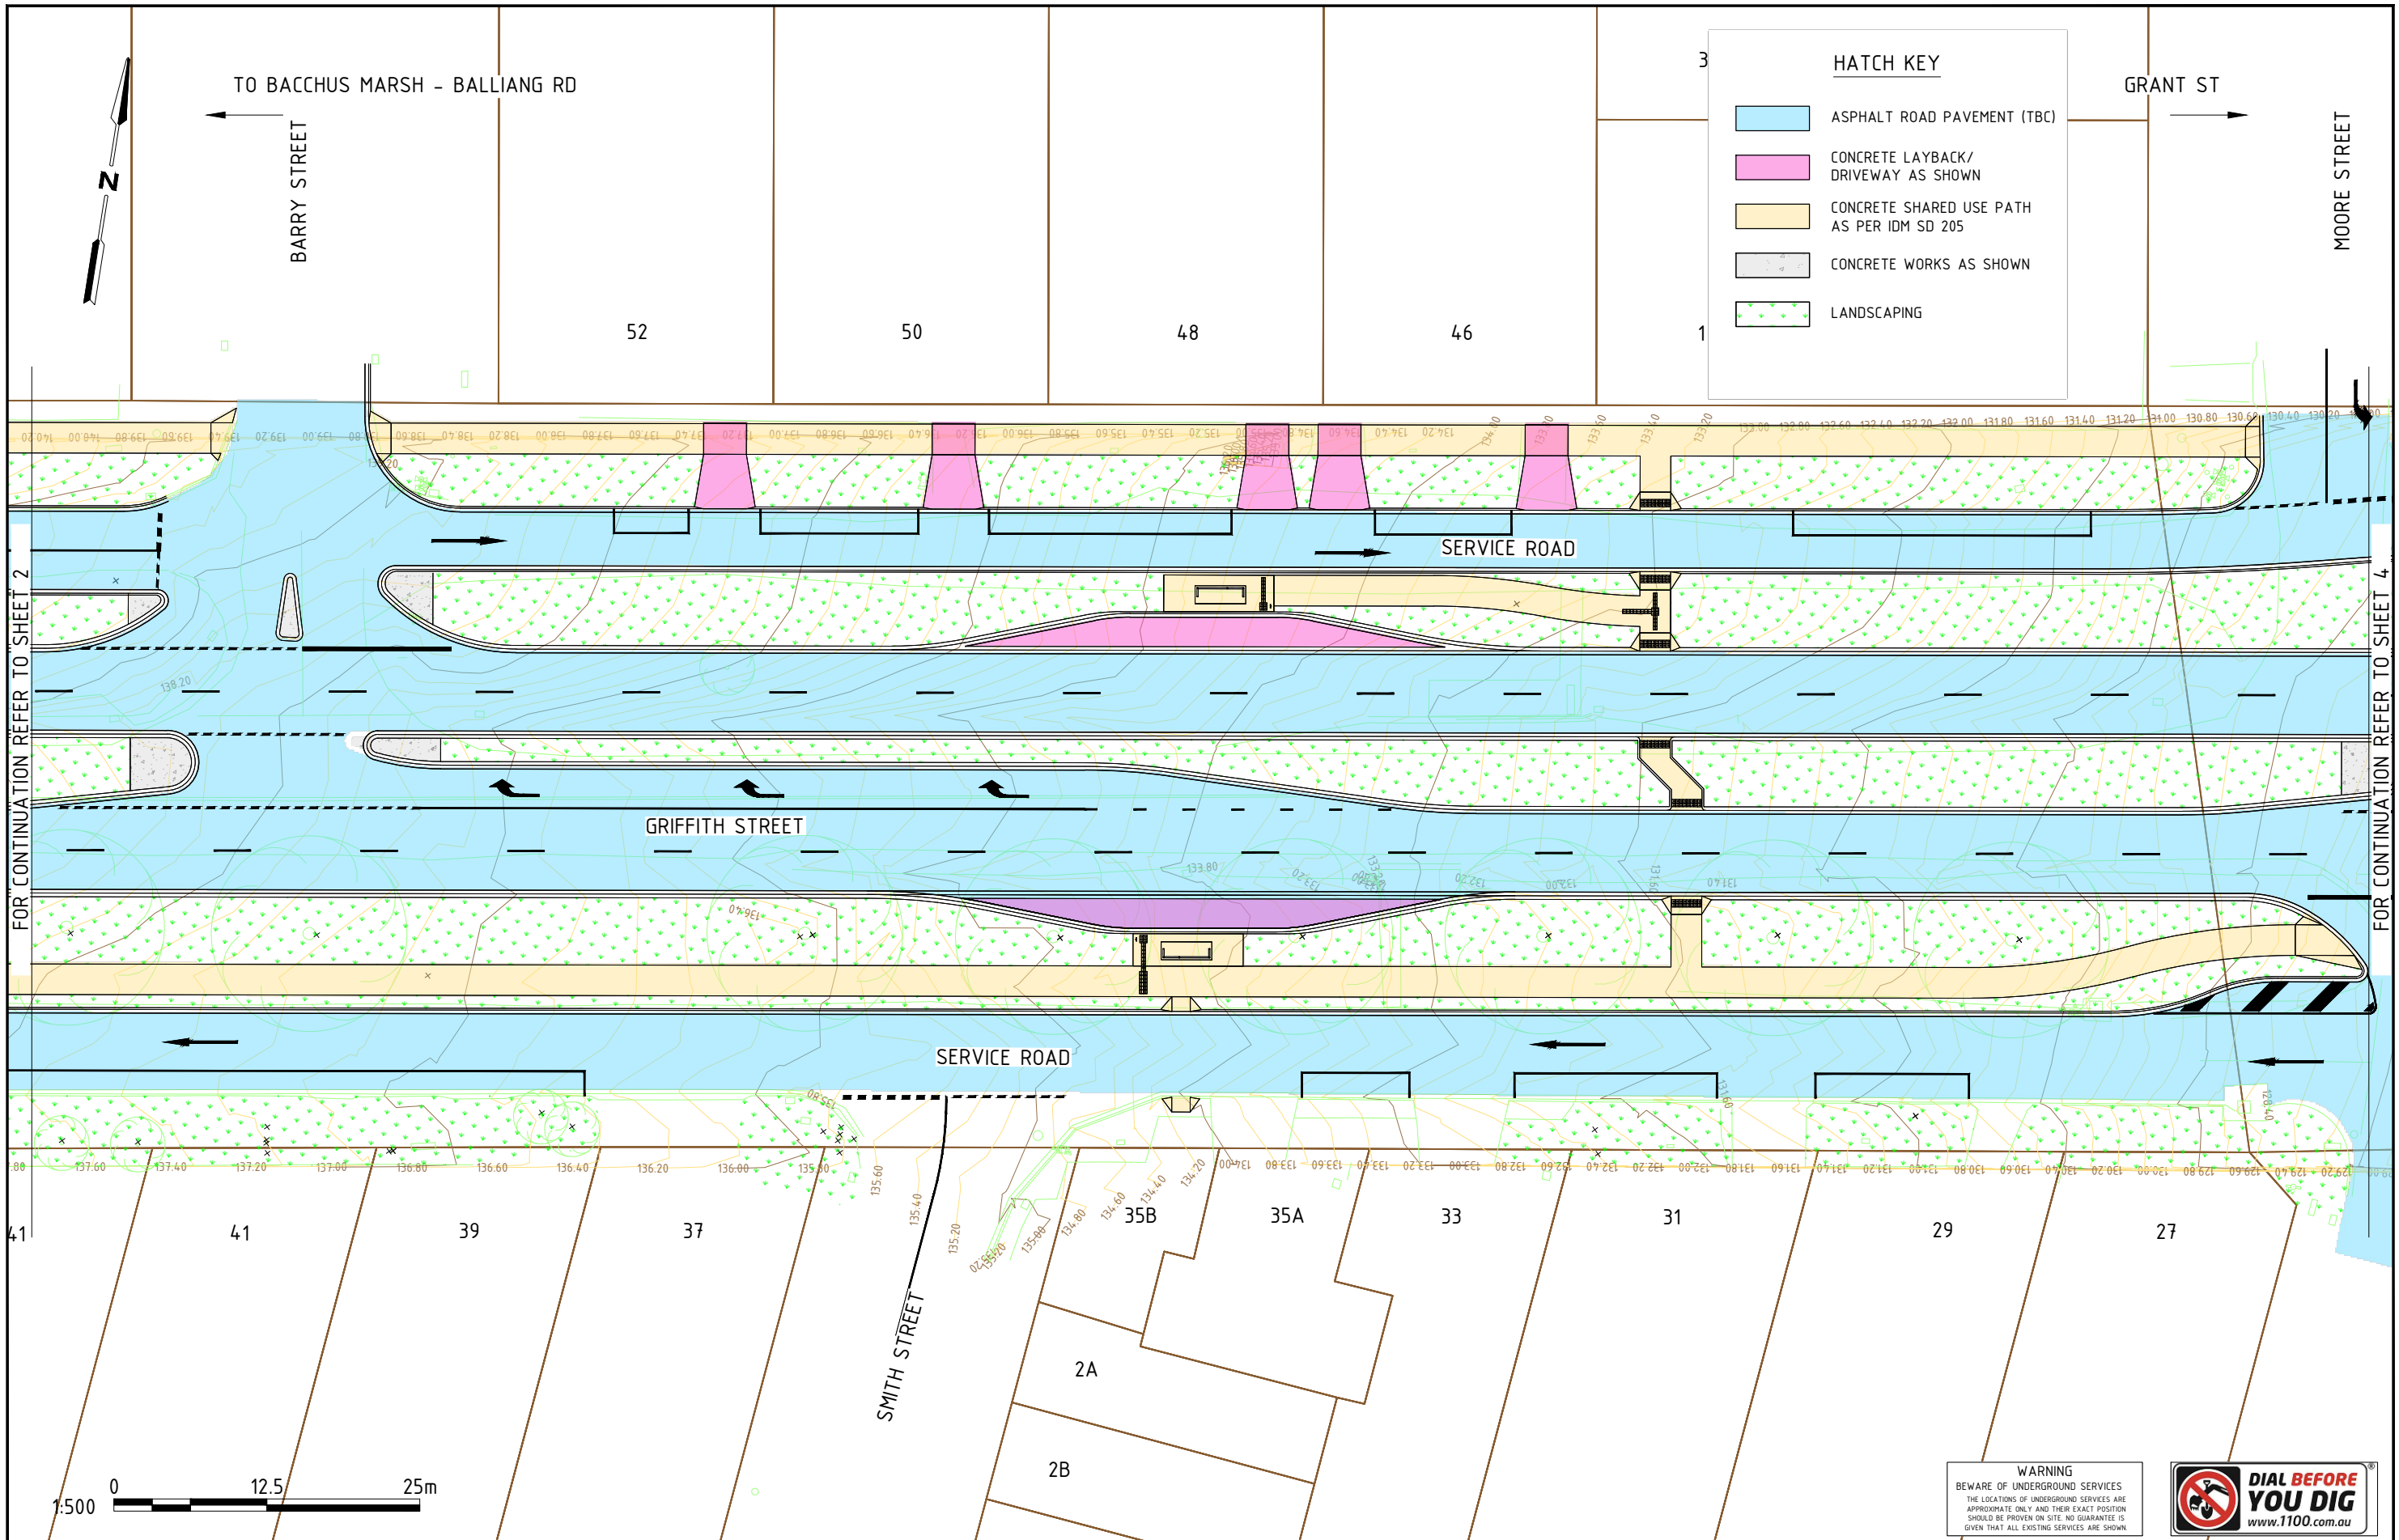

HATCH KEY

	ASPHALT ROAD PAVEMENT (TBC)
	CONCRETE LAYBACK/ DRIVEWAY AS SHOWN
	CONCRETE SHARED USE PATH AS PER IDM SD 205
	CONCRETE WORKS AS SHOWN
	LANDSCAPING

REV	DATE	DESCRIPTION	RVD
B	18.06.21	ISSUED FOR APPROVAL	T.G
A	28.05.21	ISSUED FOR INFORMATION	T.G

REVISIONS

CLIENT

MOORABOOL SHIRE COUNCIL

Melbourne Office—
Level 8, 60 Collins St
Melbourne VIC 3000
P / +61 3 9652 3900 E / info@bgeeng.com
bgeeng.com—

PROJECT
**GRIFFITH ST,
MADDINGLEY RD
UPGRADE DESIGN**
BACCHUS MARSH

STATUS
PRELIMINARY
NOT TO BE USED FOR CONSTRUCTION

DRAWN N.W	DESIGNED T.G	CHECKED T.G	APPROVED S.P
--------------	-----------------	----------------	-----------------

DATUM
AHD

GRID
MGA Z55

SCALE
1:500


AT A3 SIZE

TITLE
**ALIGNMENT PLAN
SHEET 3**

PROJECT No.
V21072

DRAWING No.
CI-1003

REV.
B

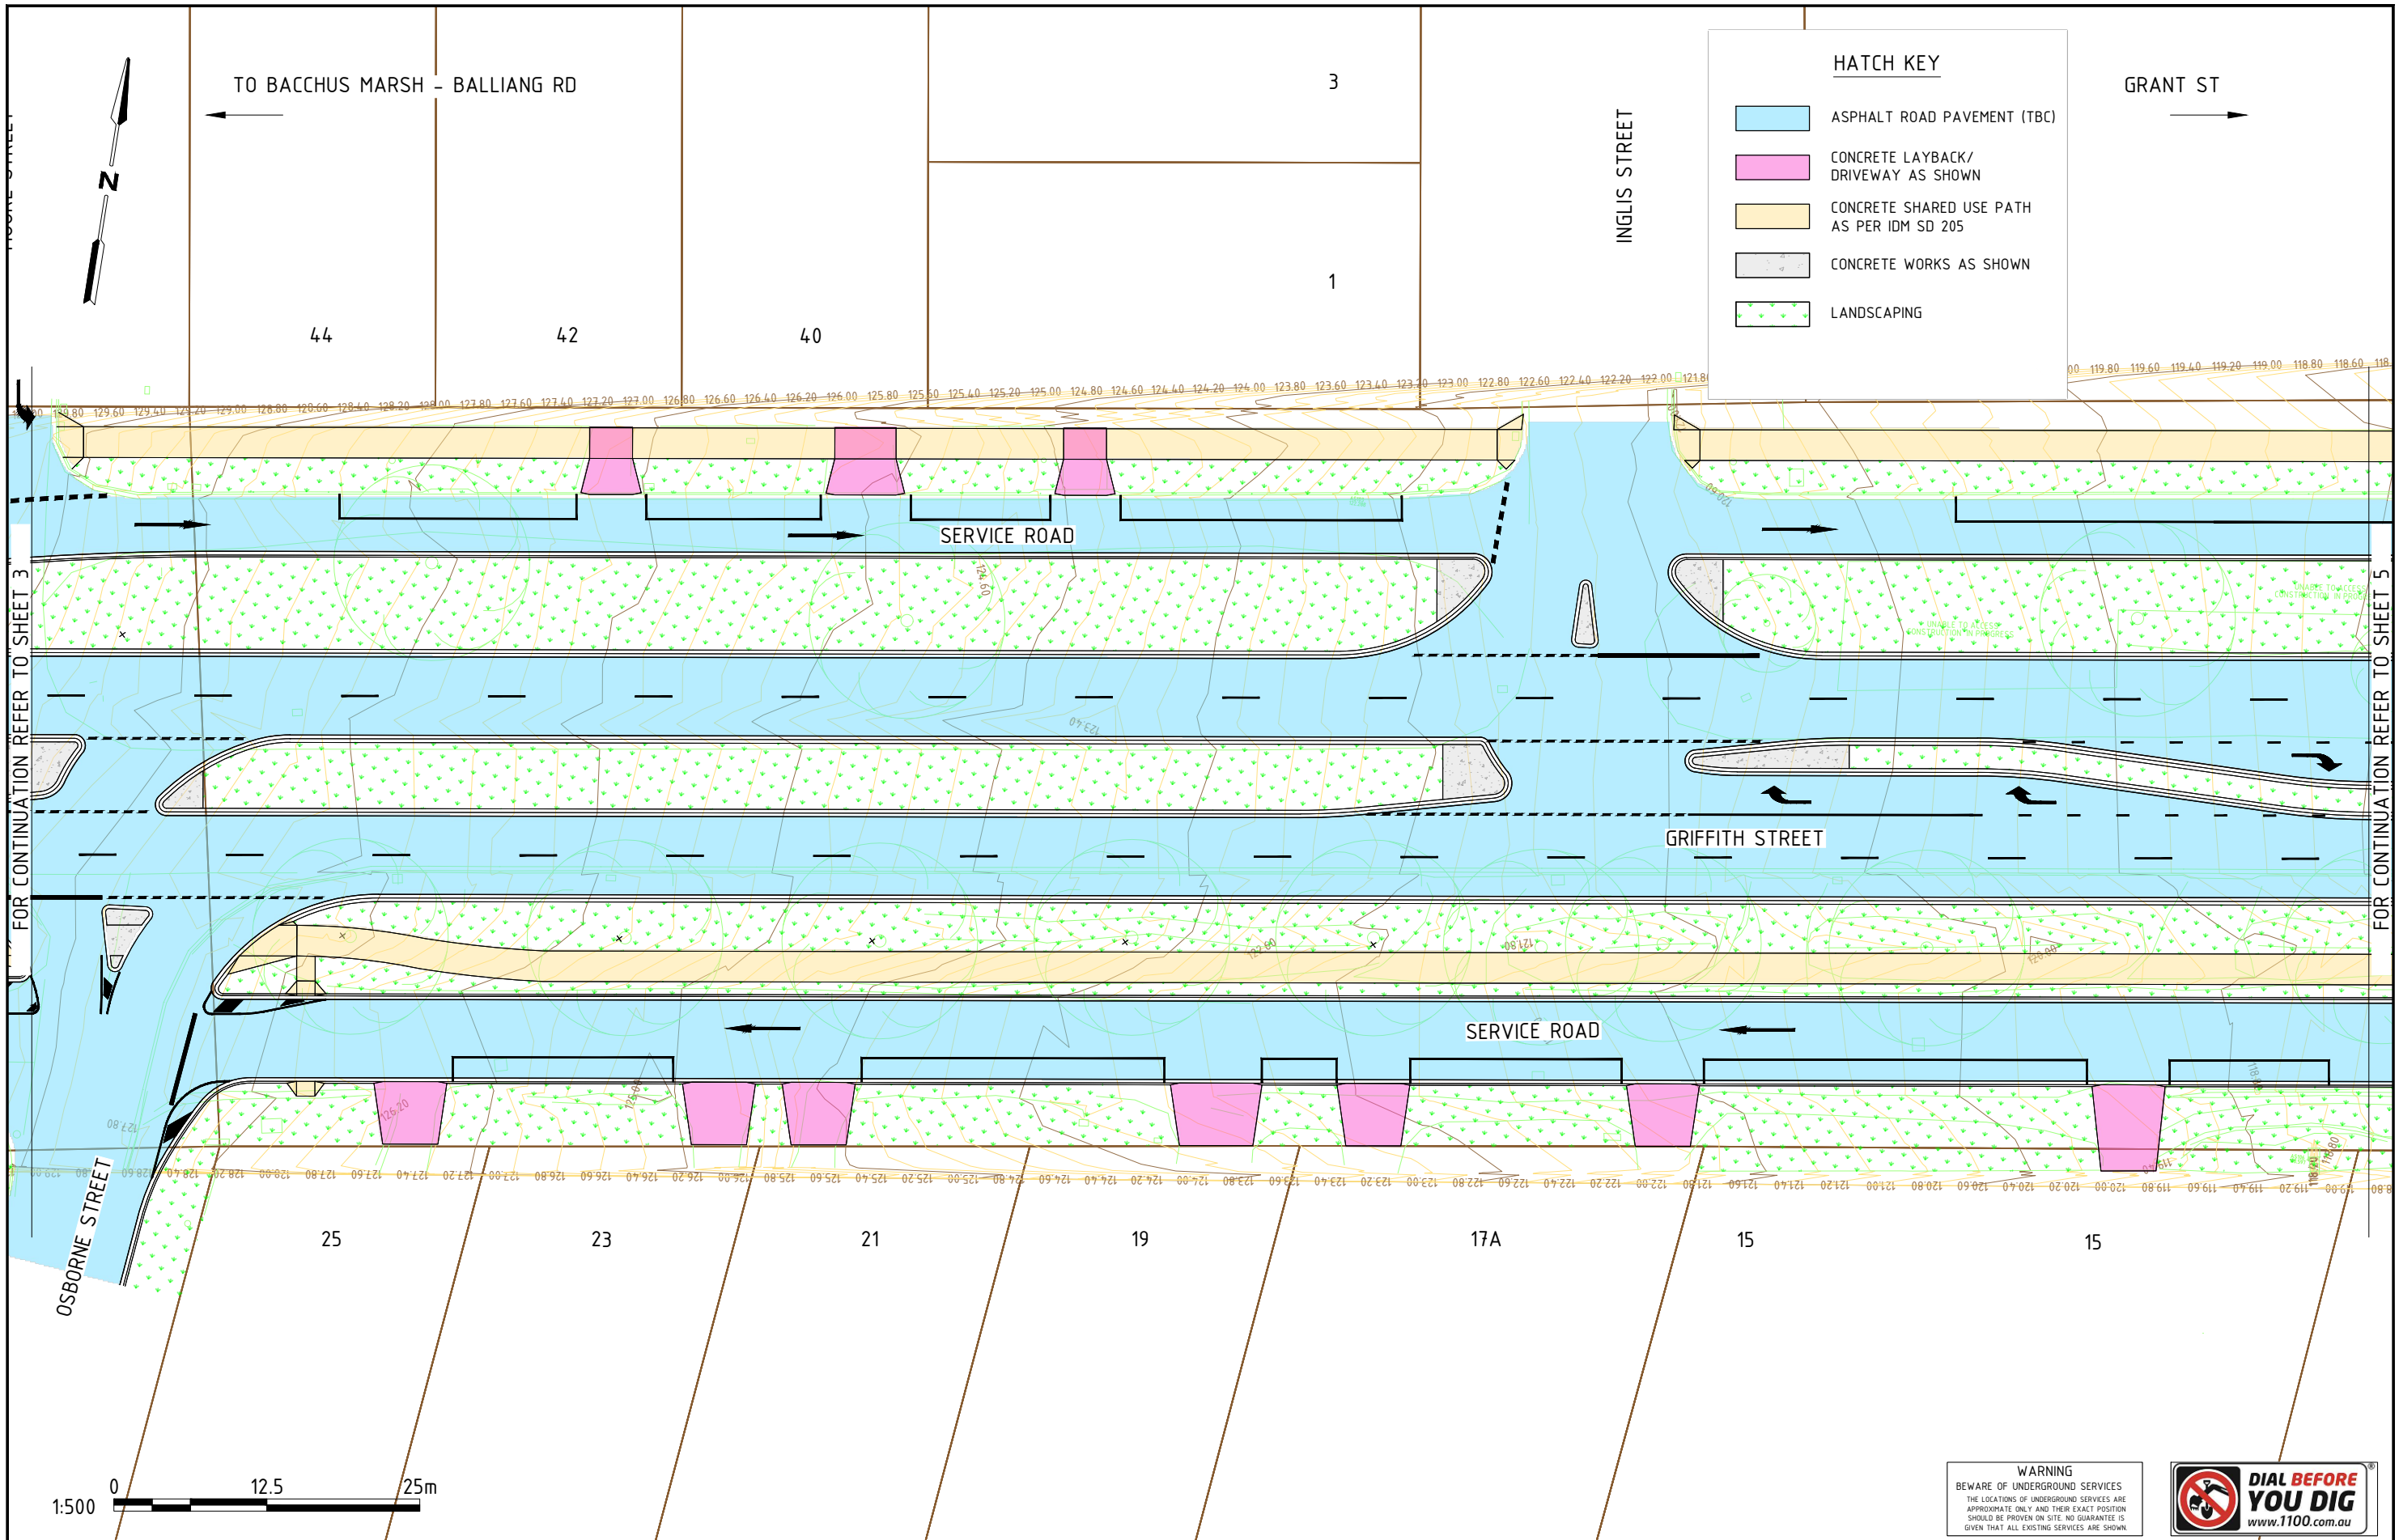

REV	DATE	DESCRIPTION	RVD
B	18.06.21	ISSUED FOR APPROVAL	T.G
A	28.05.21	ISSUED FOR INFORMATION	T.G
REVISIONS			

CLIENT

MOORABOOL SHIRE COUNCIL

Melbourne Office—
Level 8, 60 Collins St
Melbourne VIC 3000
P / +61 3 9652 3900 E / info@bgeeng.com
bgeeng.com—

PROJECT
**GRIFFITH ST,
MADDINGLEY RD
UPGRADE DESIGN**
BACCHUS MARSH


STATUS
PRELIMINARY
NOT TO BE USED FOR CONSTRUCTION

DRAWN	DESIGNED	CHECKED	APPROVED
N.W	T.G	T.G	S.P

DATUM: AHD GRID: MGA Z55 SCALE: 1:500 AT A3 SIZE


TITLE
**ALIGNMENT PLAN
SHEET 4**

PROJECT No.	DRAWING No.	REV.
V21072	CI-1004	B

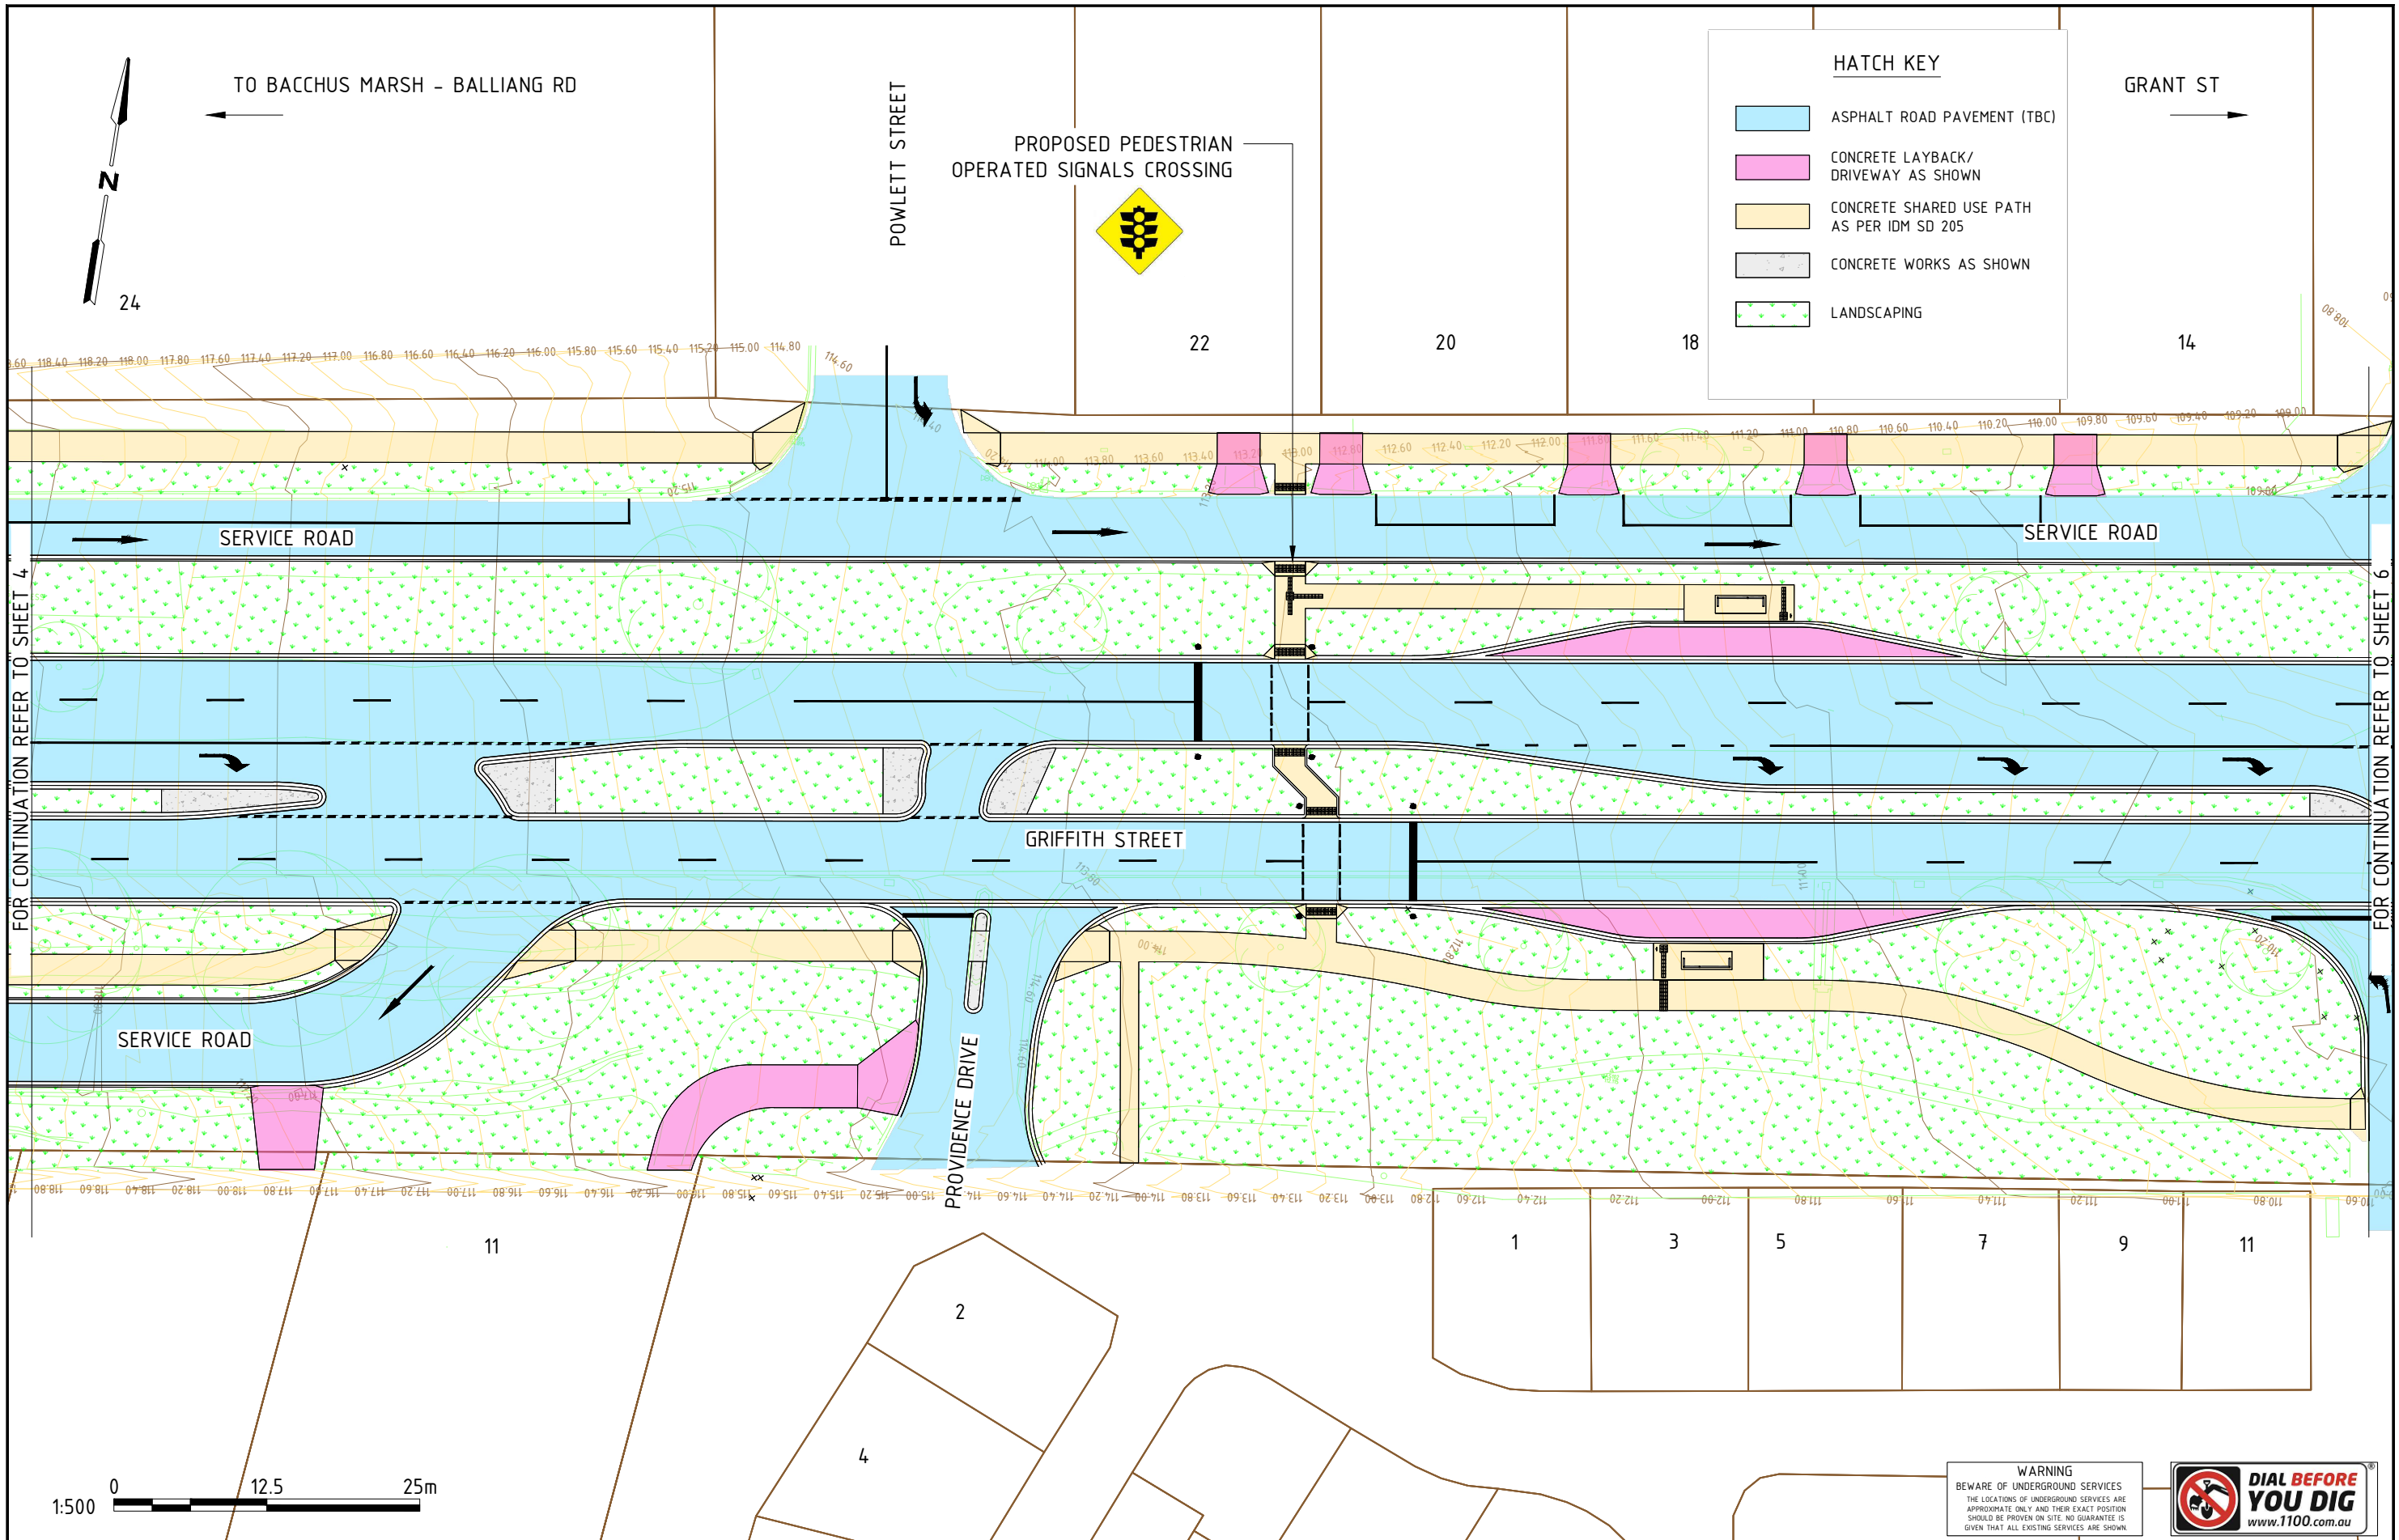

REV	DATE	DESCRIPTION	RVD
B	18.06.21	ISSUED FOR APPROVAL	T.G
A	28.05.21	ISSUED FOR INFORMATION	T.G

CLIENT



MOORABOOL
SHIRE COUNCIL

Melbourne Office—
Level 8, 60 Collins St
Melbourne VIC 3000
P / +61 3 9652 3900 E / info@bgeeng.com
bgeeng.com—



PROJECT
**GRIFFITH ST,
MADDINGLEY RD
UPGRADE DESIGN**
BACCHUS MARSH


STATUS
PRELIMINARY
NOT TO BE USED FOR CONSTRUCTION

DRAWN	DESIGNED	CHECKED	APPROVED
N.W	T.G	T.G	S.P


DATUM: AHD GRID: MGA Z55 SCALE: 1:500 AT A3 SIZE

TITLE
**ALIGNMENT PLAN
SHEET 5**

WARNING
BEWARE OF UNDERGROUND SERVICES
THE LOCATIONS OF UNDERGROUND SERVICES ARE APPROXIMATE ONLY AND THEIR EXACT POSITION SHOULD BE PROVEN ON SITE. NO GUARANTEE IS GIVEN THAT ALL EXISTING SERVICES ARE SHOWN




PROJECT No. **V21072** DRAWING No. **CI-1005** REV. **B**

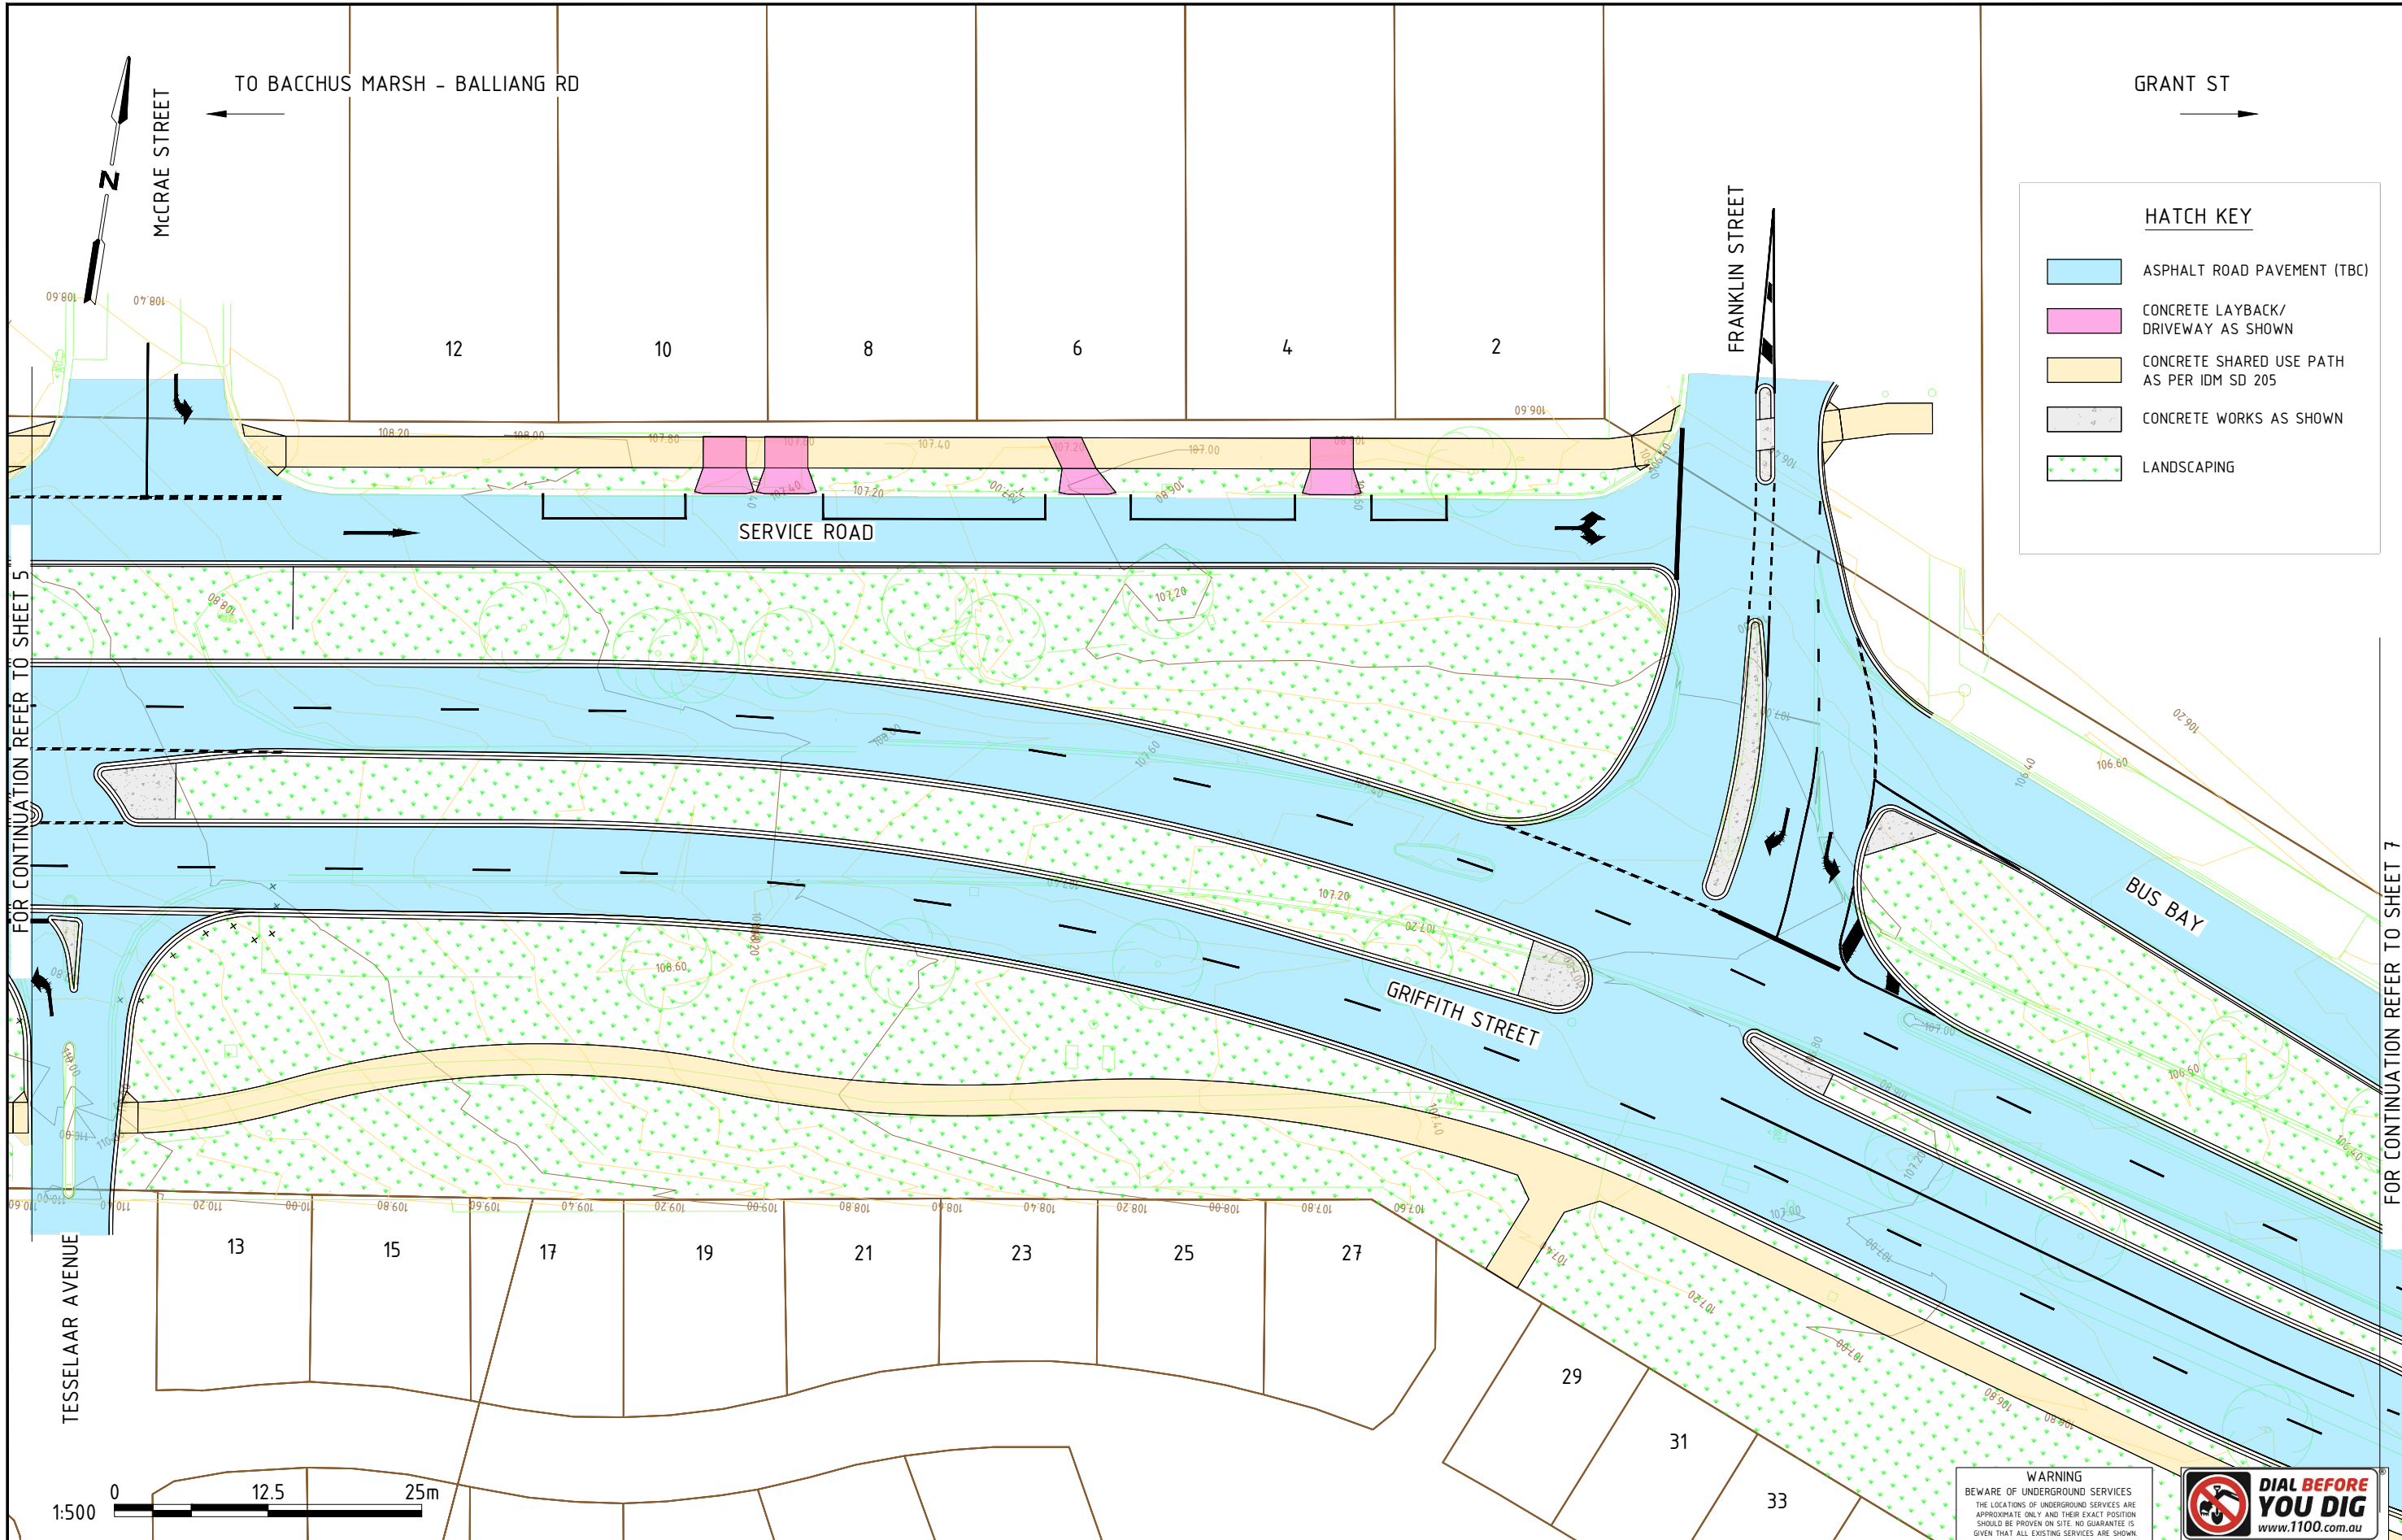

FOR CONTINUATION REFER TO SHEET 5

FOR CONTINUATION REFER TO SHEET 7

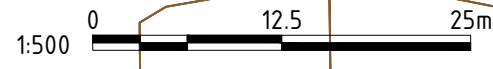

WARNING
BEWARE OF UNDERGROUND SERVICES
THE LOCATIONS OF UNDERGROUND SERVICES ARE APPROXIMATE ONLY AND THEIR EXACT POSITION SHOULD BE PROVEN ON SITE. NO GUARANTEE IS GIVEN THAT ALL EXISTING SERVICES ARE SHOWN



REV	DATE	DESCRIPTION	RVD
B	18.06.21	ISSUED FOR APPROVAL	T.G
A	28.05.21	ISSUED FOR INFORMATION	T.G

CLIENT

Moorabool SHIRE COUNCIL

Melbourne Office—
Level 8, 60 Collins St
Melbourne VIC 3000
P / +61 3 9652 3900 E / info@bgeeng.com
bgeeng.com—

PROJECT
**GRIFFITH ST,
MADDINGLEY RD
UPGRADE DESIGN**
BACCHUS MARSH

STATUS
PRELIMINARY
NOT TO BE USED FOR CONSTRUCTION

DRAWN	DESIGNED	CHECKED	APPROVED
N.W	T.G	T.G	S.P

DATUM: AHD GRID: MGA Z55 SCALE: 1:500 AT A3 SIZE





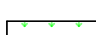
TITLE
**ALIGNMENT PLAN
SHEET 6**

PROJECT No.	DRAWING No.	REV.
V21072	CI-1006	B




TO BACCHUS MARSH - BALLIANG RD

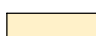

HATCH KEY	
	ASPHALT ROAD PAVEMENT (TBC)
	CONCRETE LAYBACK/ DRIVEWAY AS SHOWN
	CONCRETE SHARED USE PATH AS PER IDM SD 205
	CONCRETE WORKS AS SHOWN
	LANDSCAPING

GRANT ST

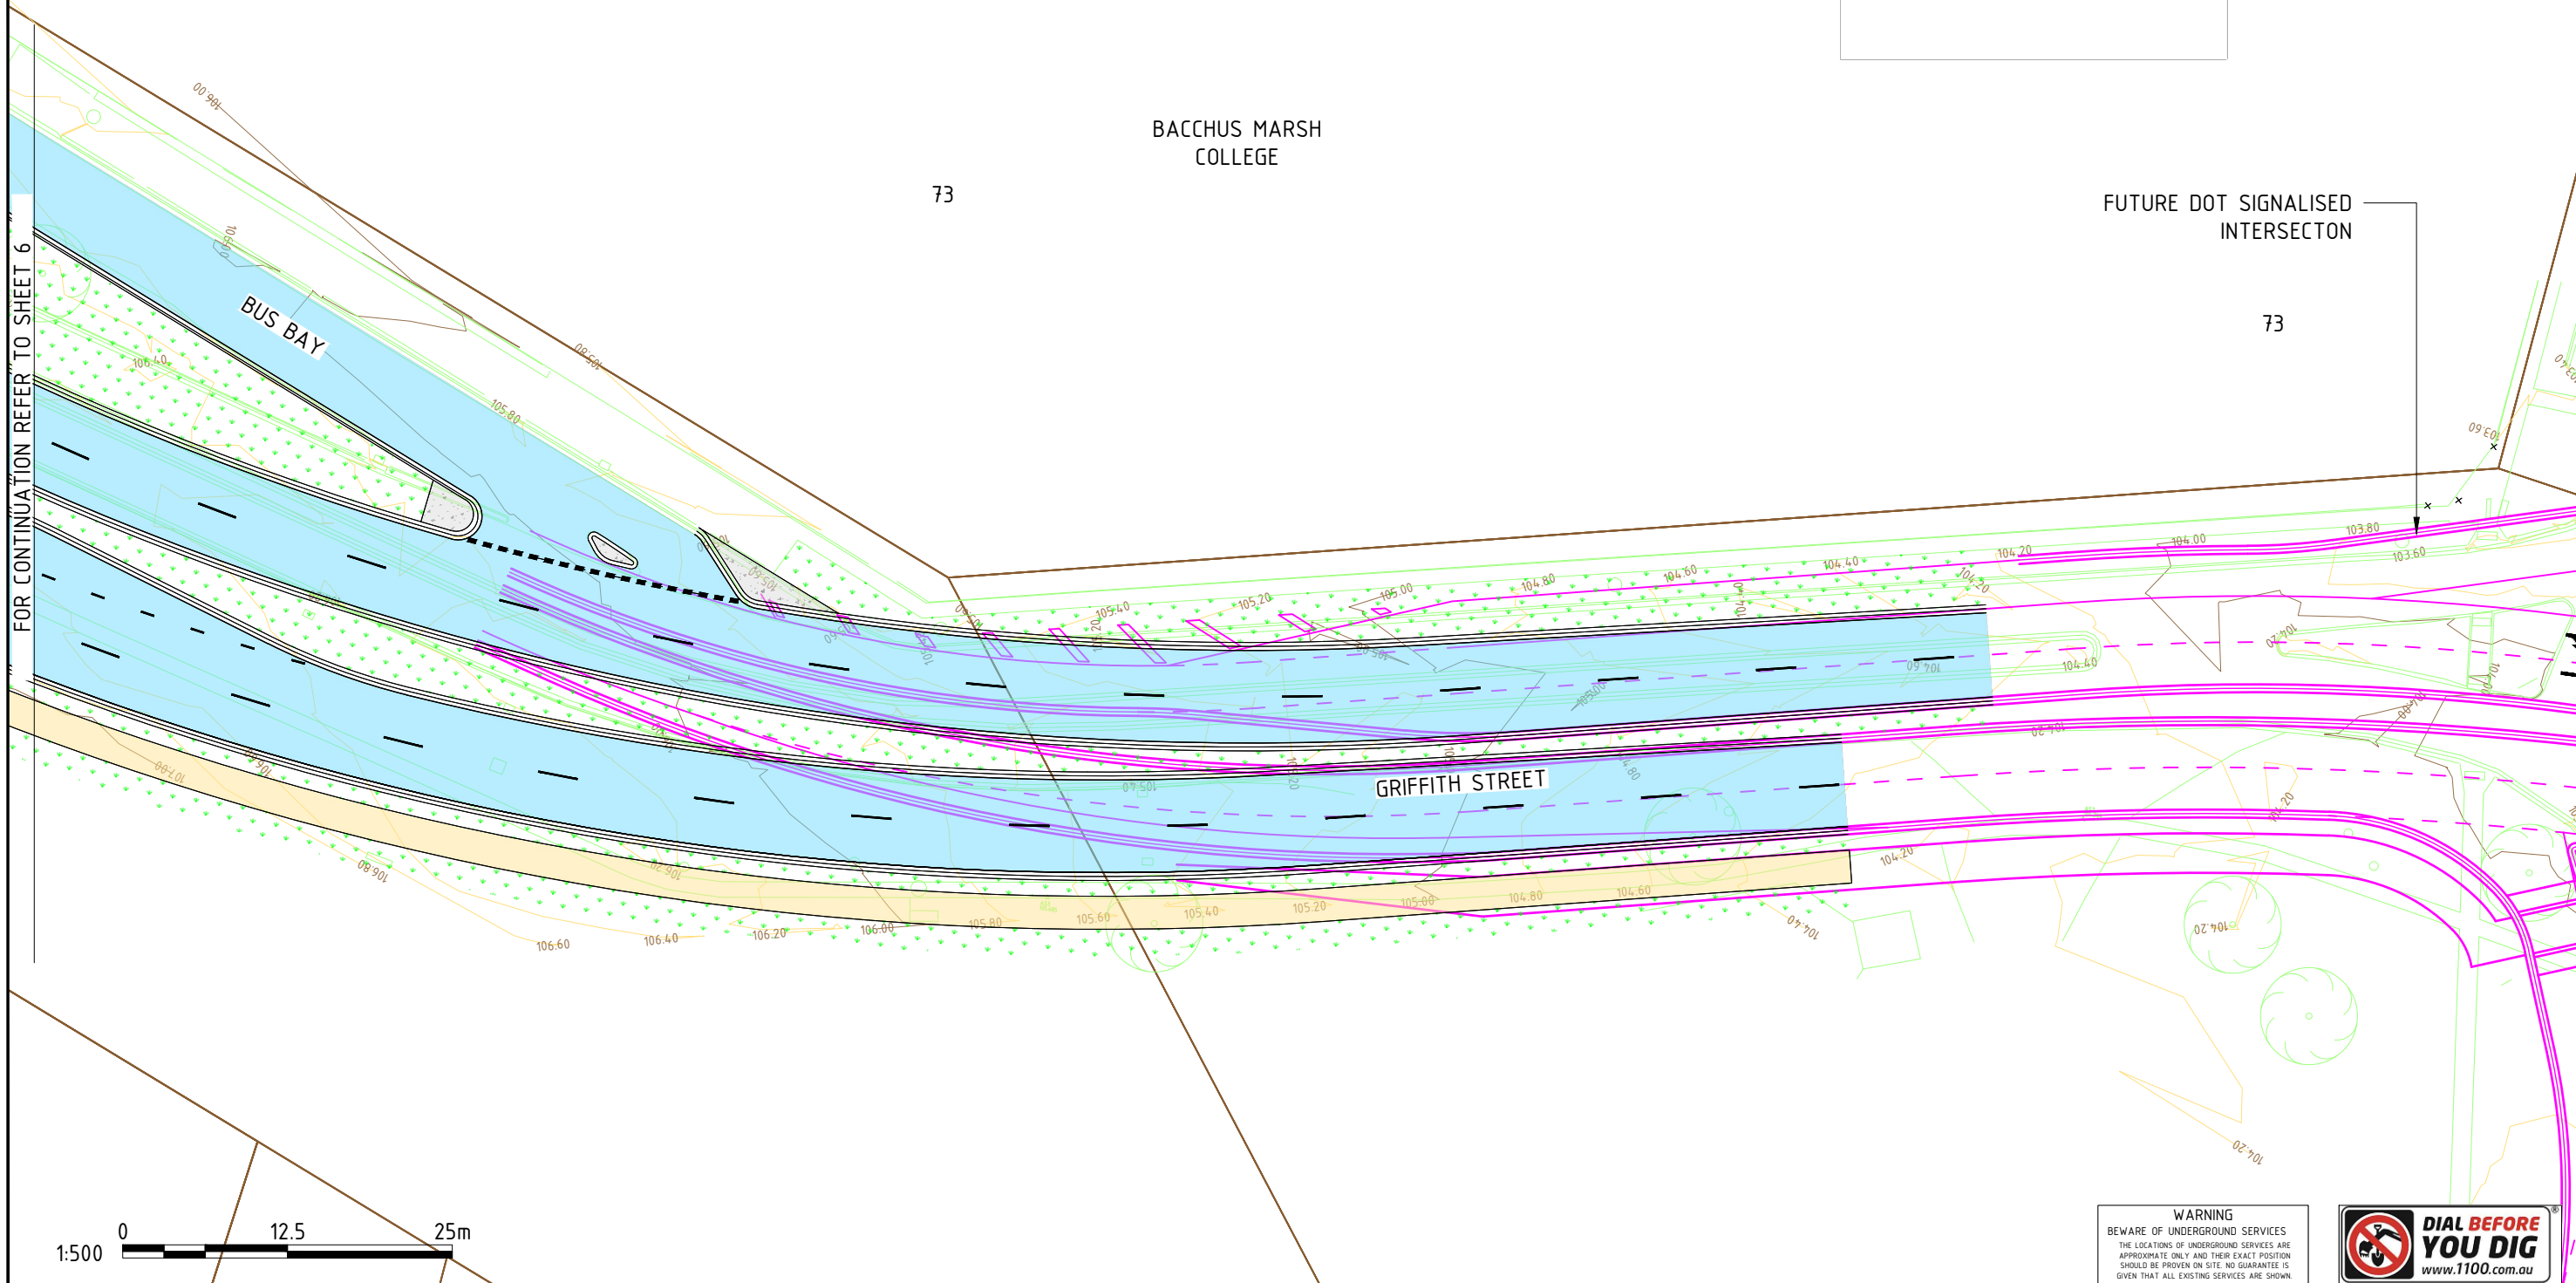

FOR CONTINUATION REFER TO SHEET 6

BACCHUS MARSH COLLEGE

73

FUTURE DOT SIGNALISED INTERSECTION

73

BUS BAY

GRIFFITH STREET




WARNING
BEWARE OF UNDERGROUND SERVICES
THE LOCATIONS OF UNDERGROUND SERVICES ARE APPROXIMATE ONLY AND THEIR EXACT POSITION SHOULD BE PROVEN ON SITE. NO GUARANTEE IS GIVEN THAT ALL EXISTING SERVICES ARE SHOWN




REV	DATE	DESCRIPTION	RVD
B	18.06.21	ISSUED FOR APPROVAL	T.G
A	28.05.21	ISSUED FOR INFORMATION	T.G

CLIENT



Moorabool SHIRE COUNCIL

Melbourne Office—
Level 8, 60 Collins St
Melbourne VIC 3000
P / +61 3 9652 3900 E / info@bgeeng.com
bgeeng.com—



PROJECT
**GRIFFITH ST,
MADDINGLEY RD
UPGRADE DESIGN**
BACCHUS MARSH

STATUS			
PRELIMINARY NOT TO BE USED FOR CONSTRUCTION			
DRAWN	DESIGNED	CHECKED	APPROVED
N.W	T.G	T.G	S.P
DATUM	GRID	SCALE	
AHD	MGA Z55	1:500	

TITLE		
ALIGNMENT PLAN SHEET 7		
PROJECT No.	DRAWING No.	REV.
V21072	CI-1007	B