

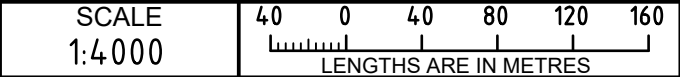
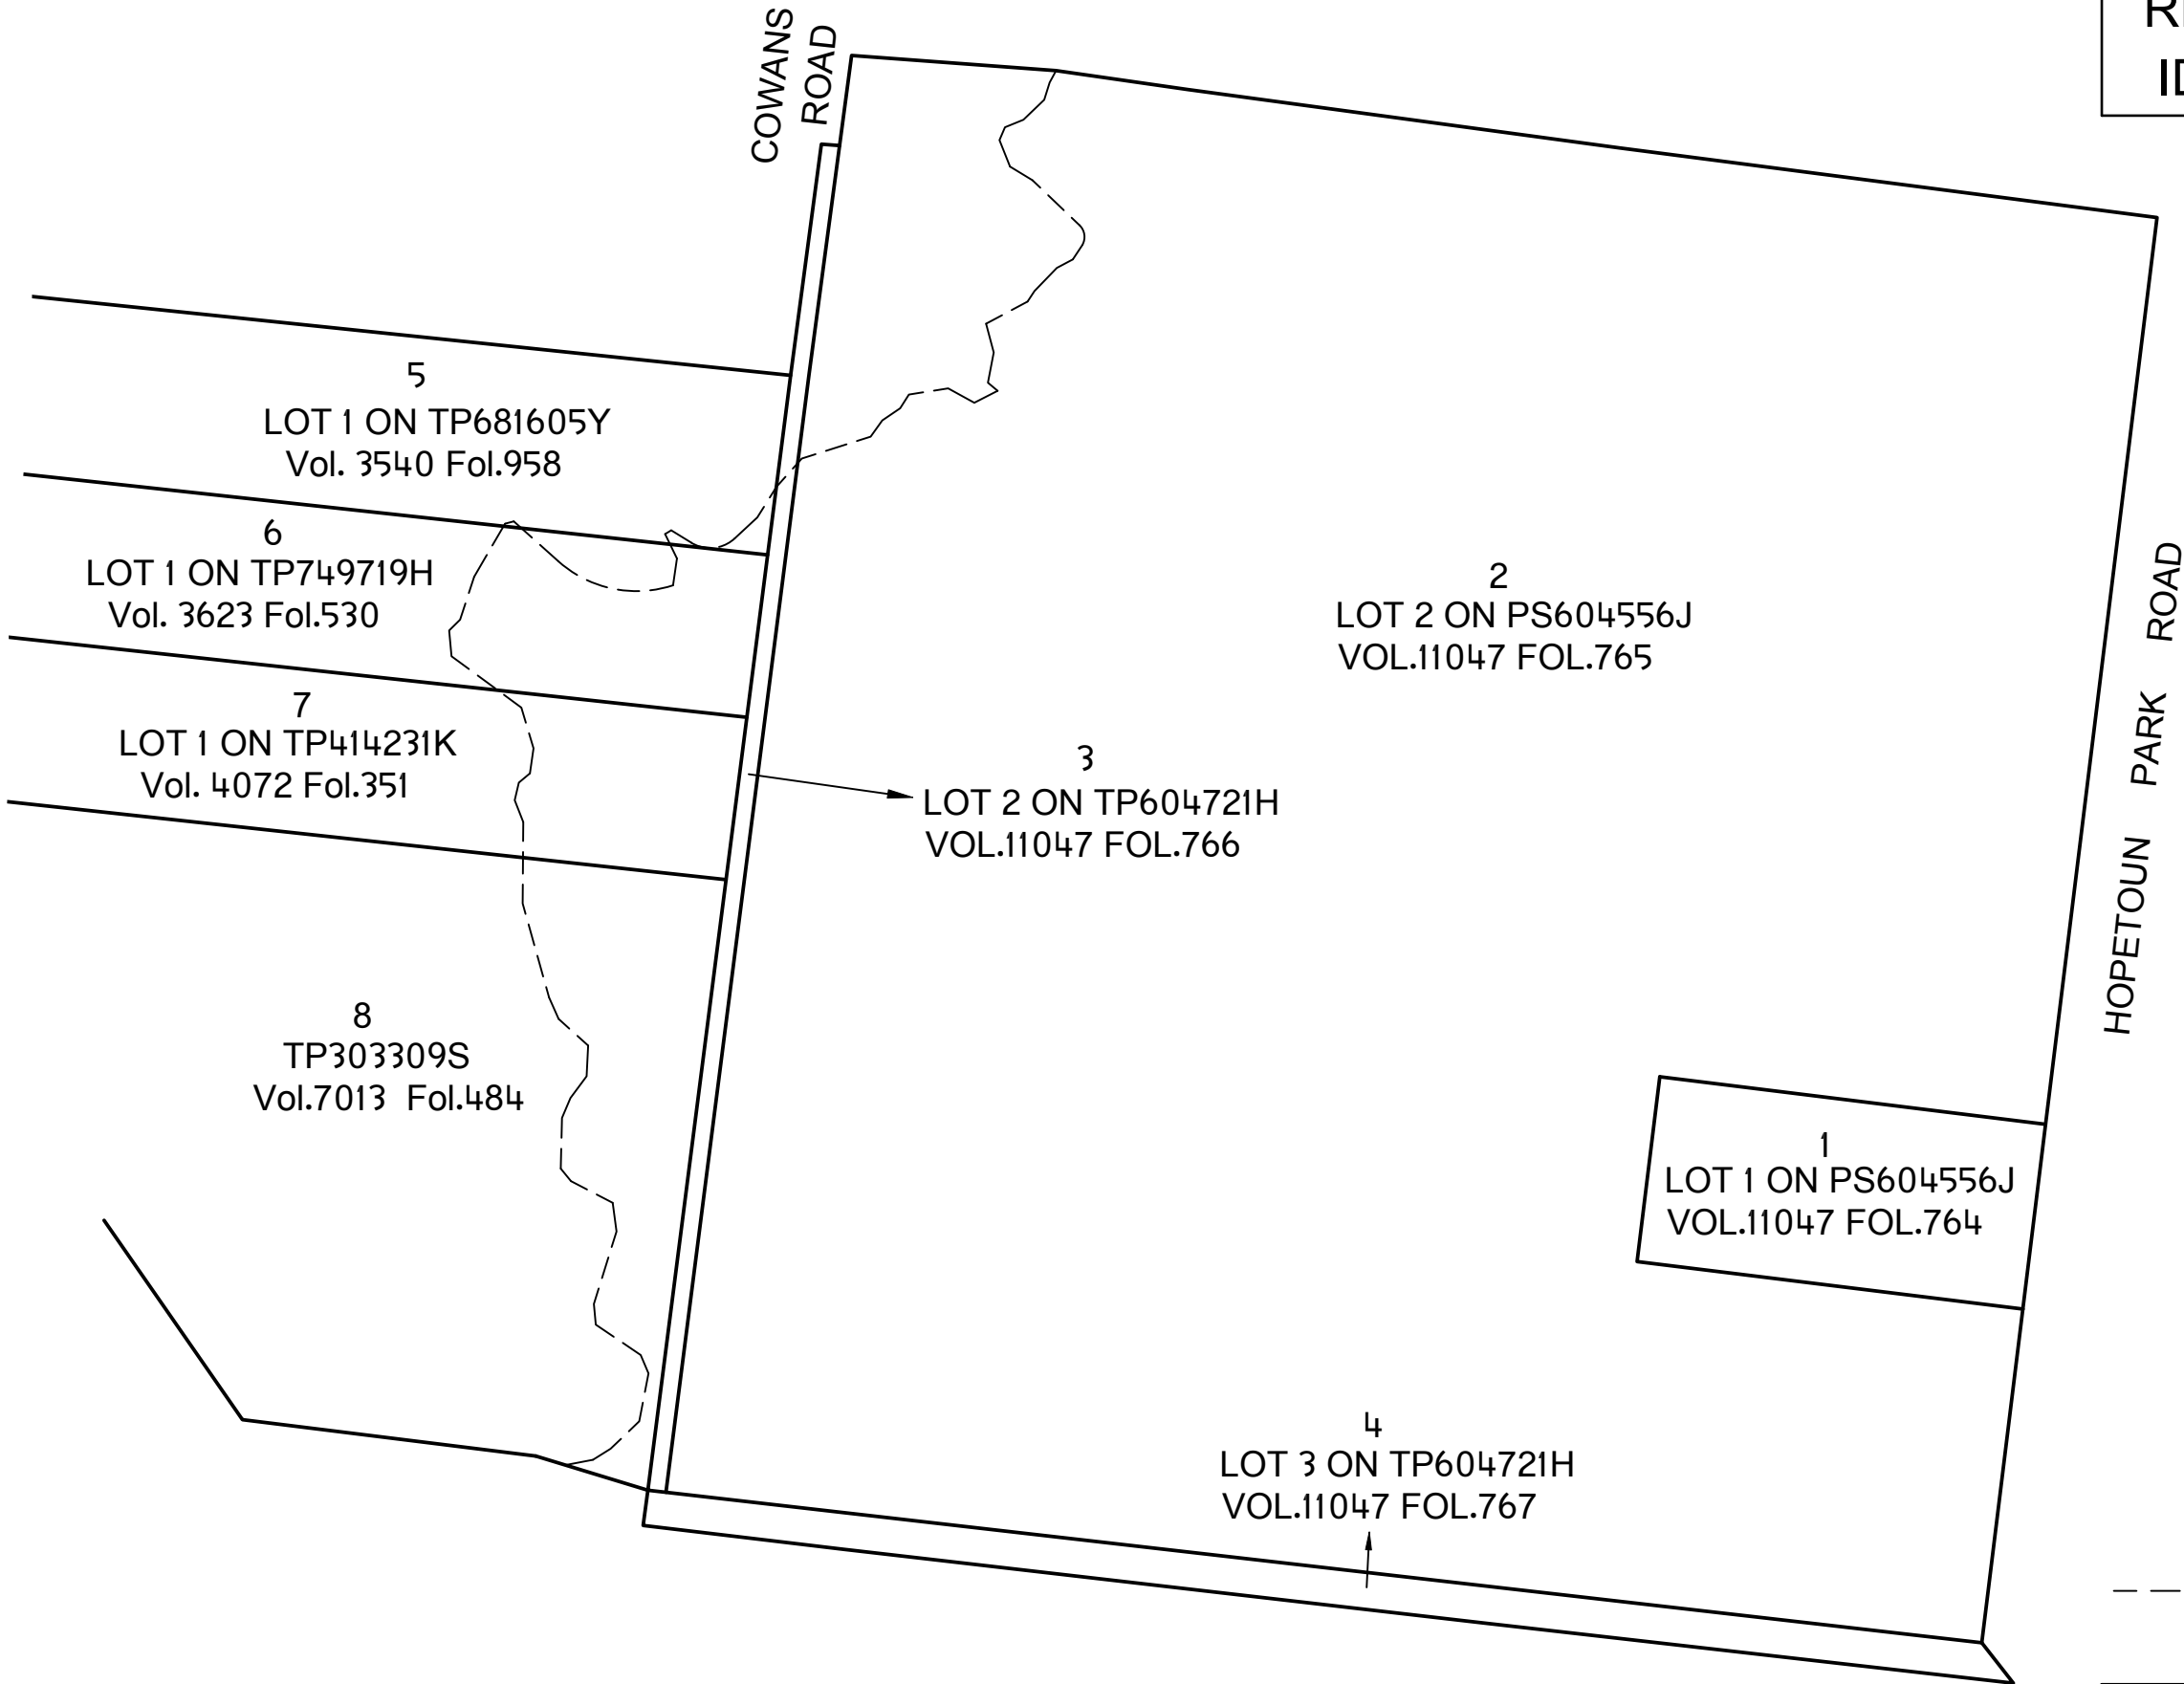


REZONING BOUNDARY
IDENTIFICATION PLAN

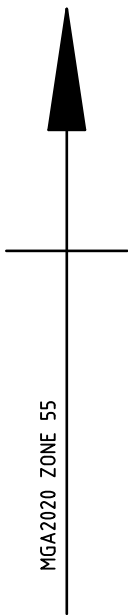

Millar Merrigan Land Development Consultants Millar & Merrigan Pty Ltd ACN 005 541 668 mail@millarmerrigan.com.au millarmerrigan.com.au (03) 8720 9500 SAI GLOBAL Quality ISO 9001 Croydon 2/126 Merrindale Drive, Croydon VIC 3136 Morwell 156 Commercial Road, Morwell VIC 3840 Yarrawonga 91 Belmore Street, Yarrawonga VIC 3730		SURVEYOR'S REF: 21702M2 3/12/2024	SCALE 1:4 000	ORIGINAL SHEET SIZE: A3
		LICENSED SURVEYOR G. J. LADNER	VERSION NO. 1	SHEET 1 OF 4

REZONING BOUNDARY
IDENTIFICATION PLAN

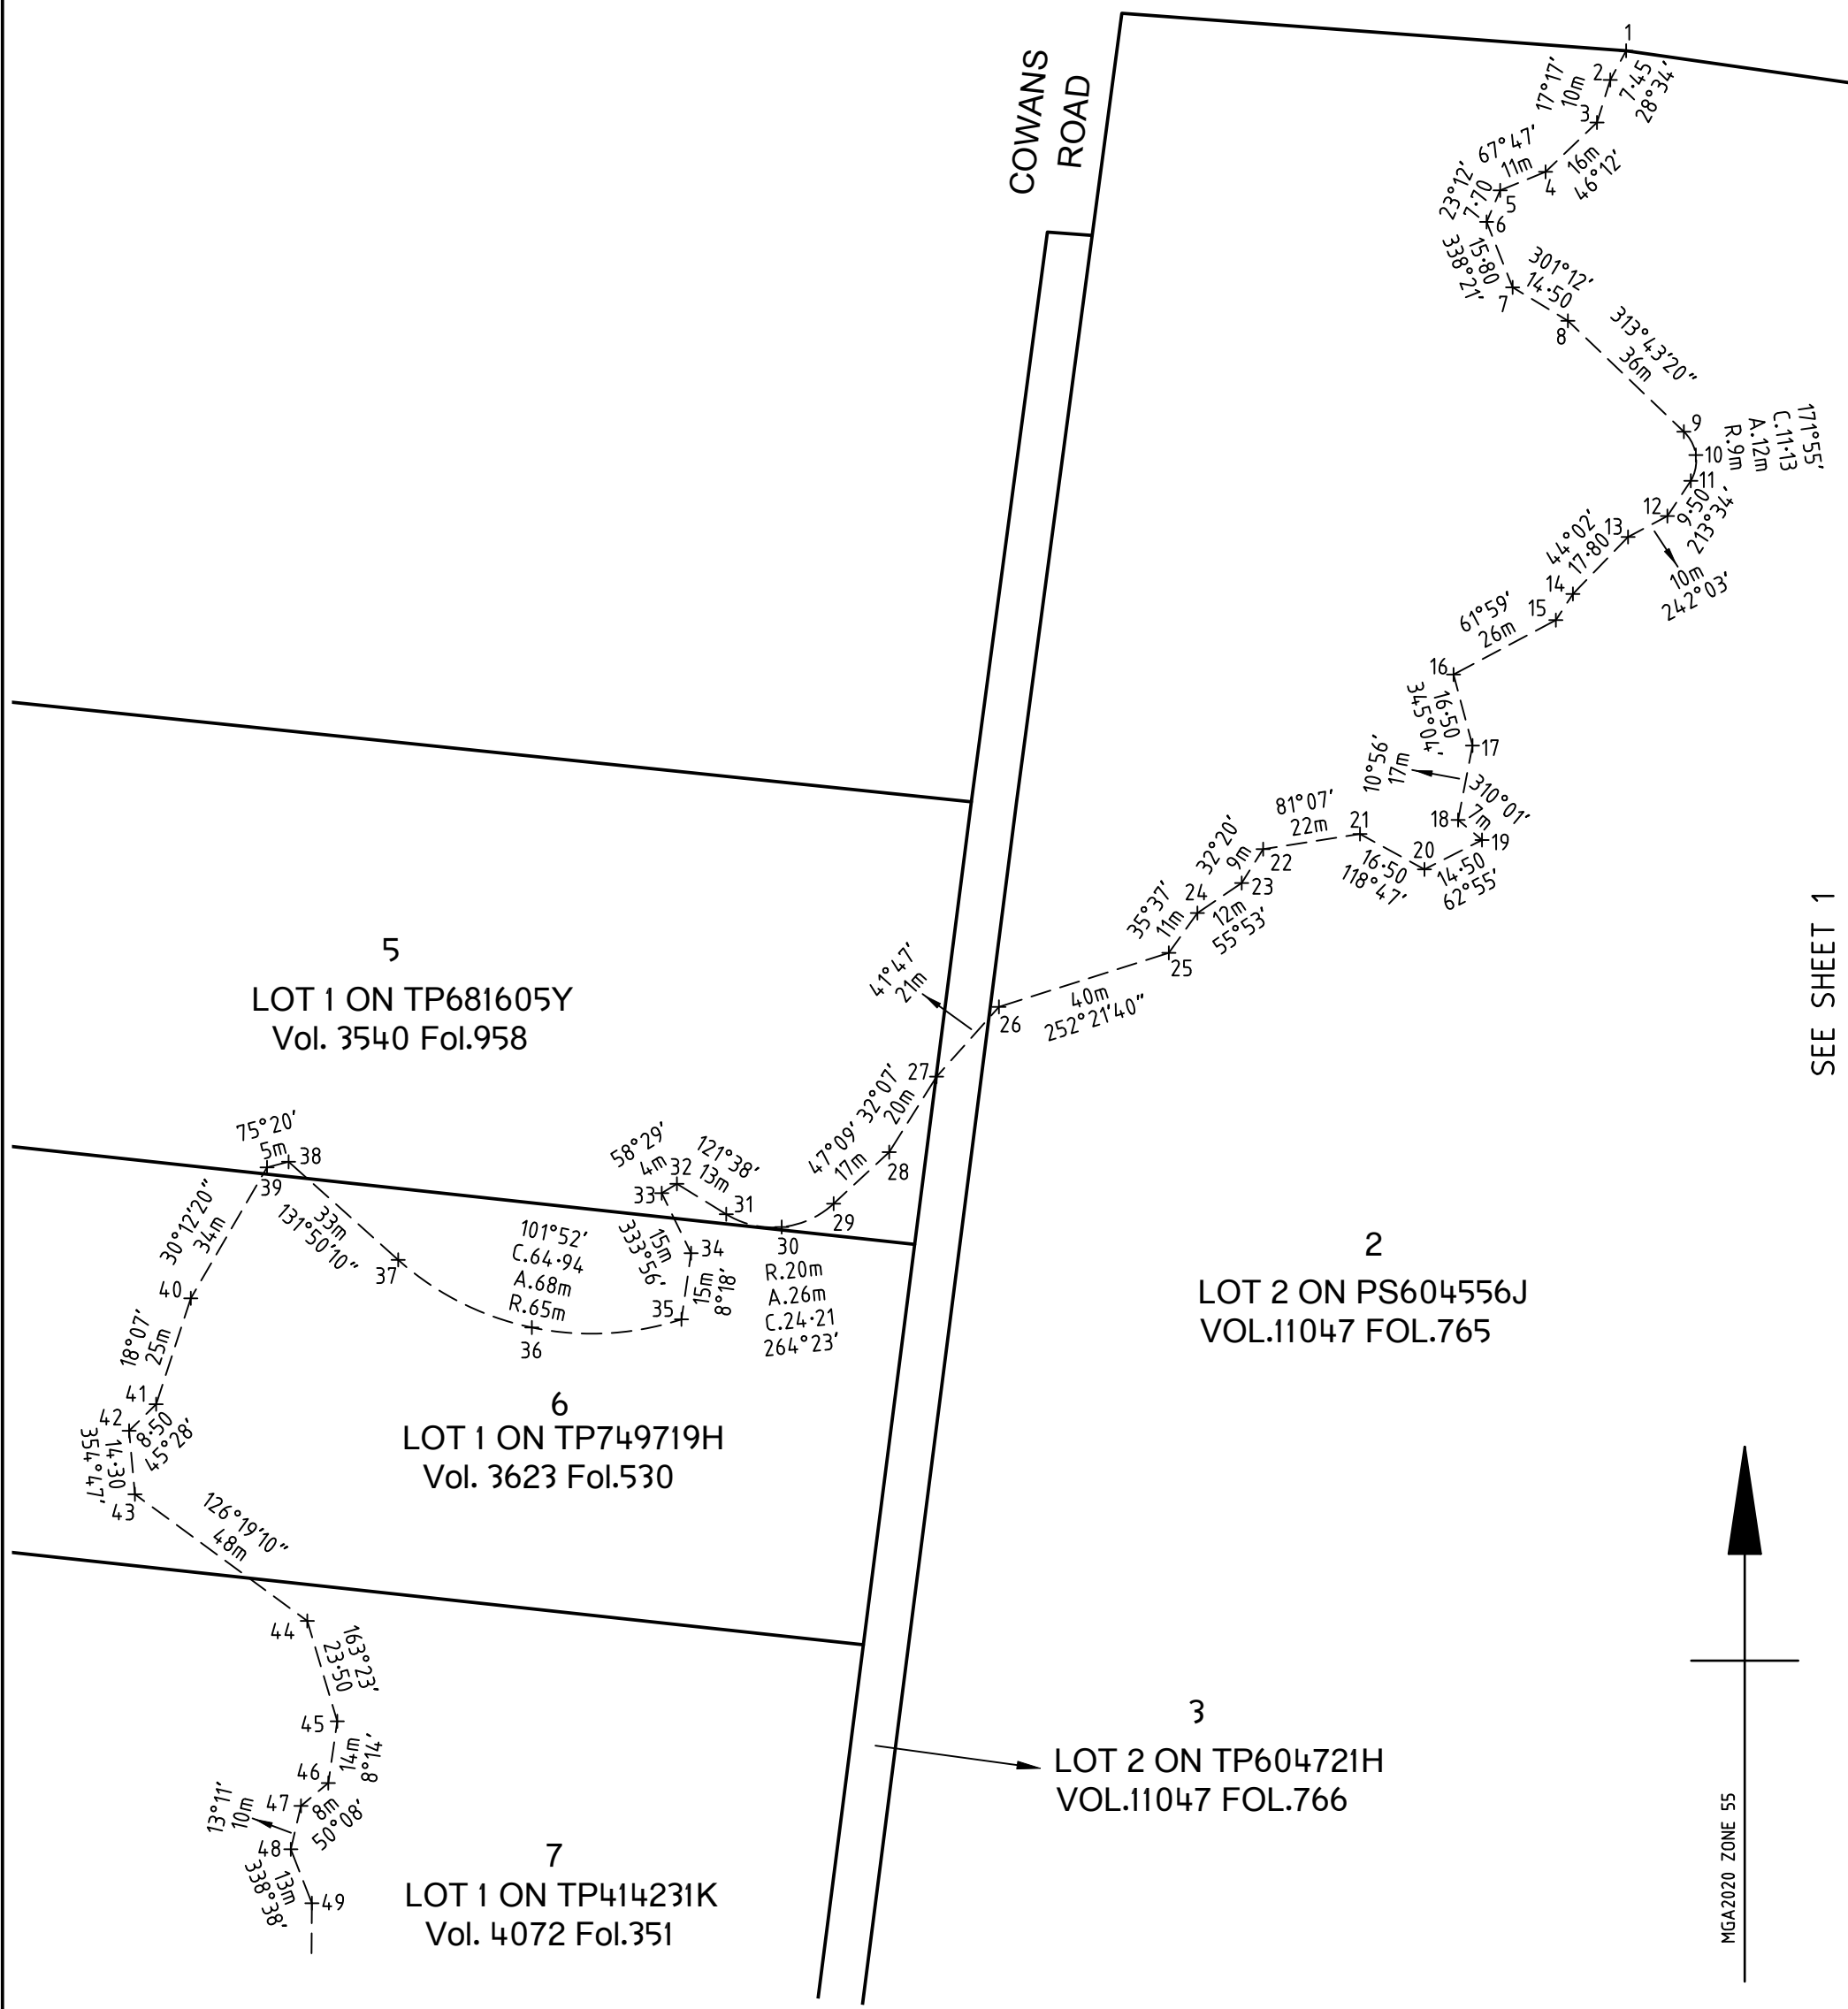

SEE SHEET 1

SEE SHEET 3

Field surveyed escarpment line
Proposed zone boundary

Millar Merrigan
Land Development Consultants

SURVEYOR'S REF: 21702M2 3/12/2024

LICENSED SURVEYOR
G. J. LADNER
VERSION NO. 1

SCALE
1:1500

15 0 15 30 45 60
LENGTHS ARE IN METRES

ORIGINAL SHEET
SIZE: A3


SHEET 2

Millar & Merrigan Pty Ltd | ACN 005 541 668
mail@millarmerrigan.com.au | millarmerrigan.com.au
(03) 8720 9500 | SAI GLOBAL Quality ISO 9001


Croydon 2/126 Merrindale Drive, Croydon VIC 3136
Morwell 156 Commercial Road, Morwell VIC 3840
Yarrawonga 91 Belmore Street, Yarrawonga VIC 3730

REZONING BOUNDARY
IDENTIFICATION PLAN

SEE SHEET 2

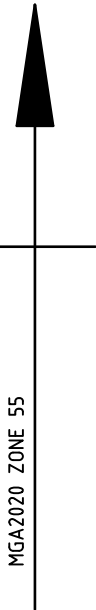

SEE SHEET 1

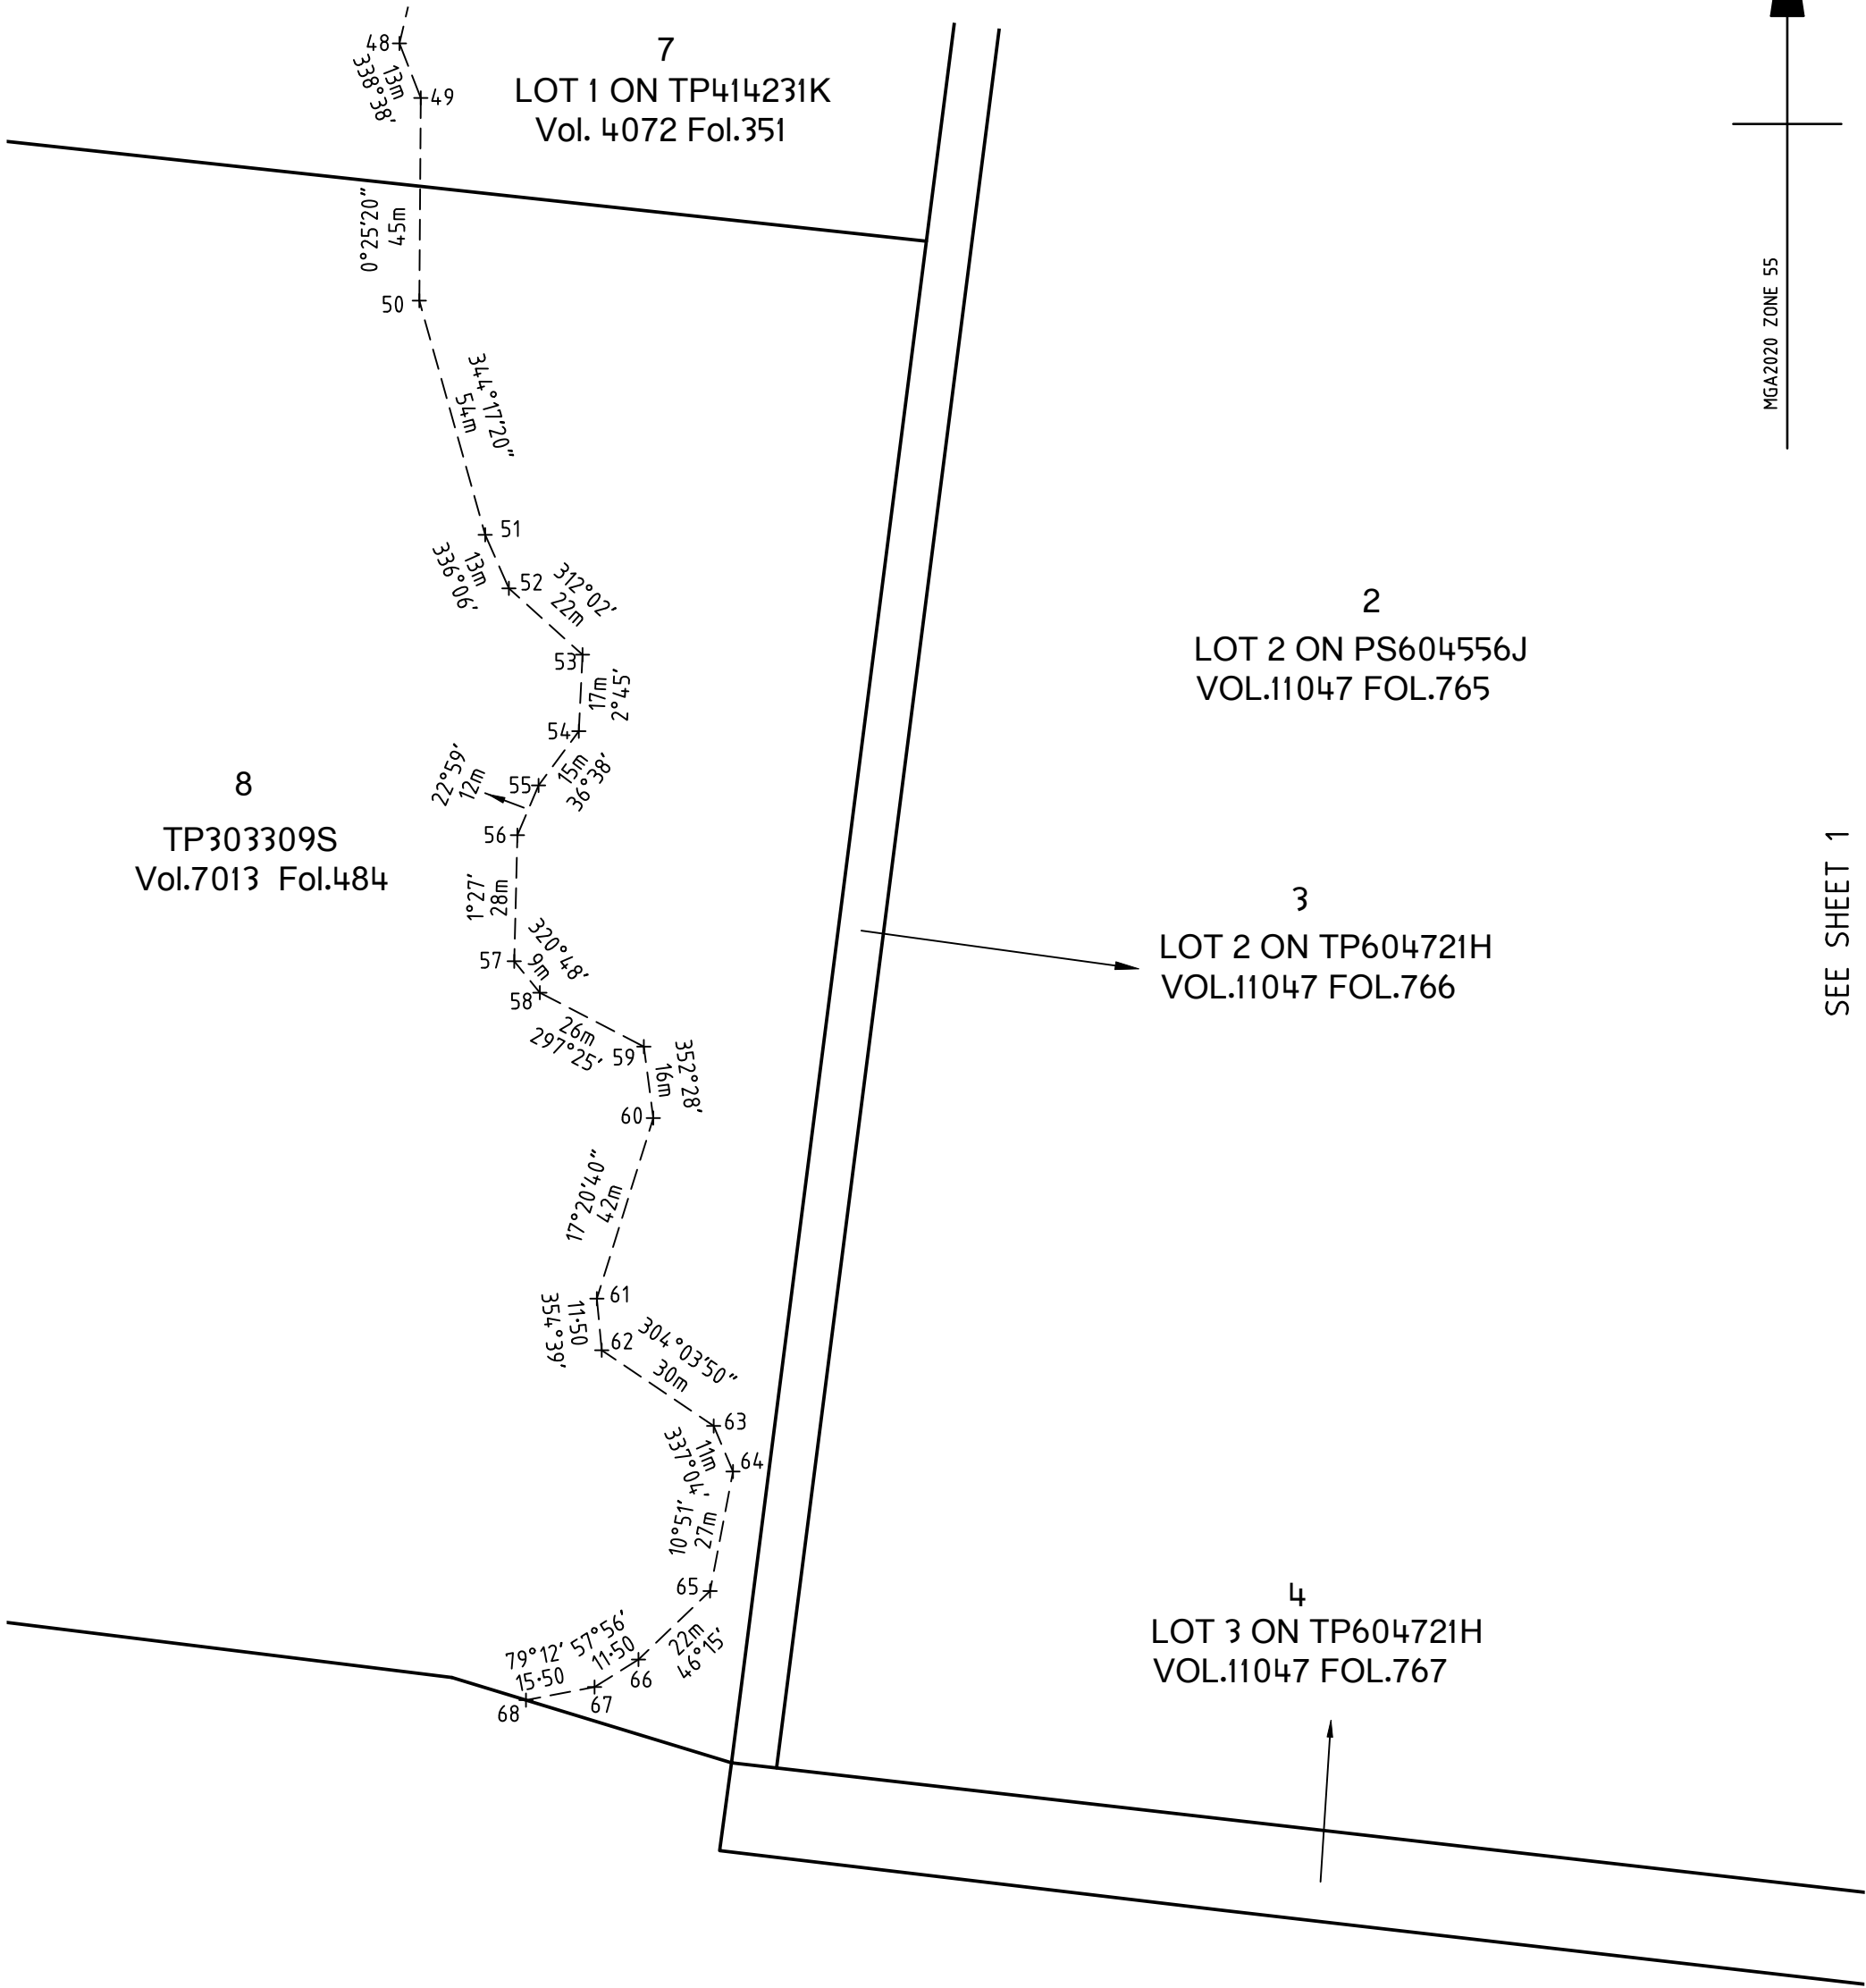

Field surveyed escarpment line
Proposed zone boundary

SCALE 1:1500	15 0 15 30 45 60 LENGTHS ARE IN METRES
-----------------	---

Millar Merrigan
Land Development Consultants

SURVEYOR'S REF: 21702M2 3/12/2024

ORIGINAL SHEET
SIZE: A3

SHEET 3

LICENSED SURVEYOR
G. J. LADNER
VERSION NO. 1

Millar & Merrigan Pty Ltd | ACN 005 541 668
mail@millarmerrigan.com.au | millarmerrigan.com.au
(03) 8720 9500 | SAI GLOBAL Quality ISO 9001

Croydon 2/126 Merrindale Drive, Croydon VIC 3136
Morwell 156 Commercial Road, Morwell VIC 3840
Yarrawonga 91 Belmore Street, Yarrawonga VIC 3730

REZONING BOUNDARY
IDENTIFICATION PLAN

MGA2020 ZONE 55 CO-ORDINATES			MGA2020 ZONE 55 CO-ORDINATES		
POINT NUMBER	EASTING	NORTHING	POINT NUMBER	EASTING	NORTHING
1	279133.282	5825950.205	35	278921.298	5825665.470
2	279129.719	5825943.658	36	278887.728	5825663.640
3	279126.747	5825934.107	37	278857.733	5825678.825
4	279115.199	5825923.030	38	278833.141	5825700.840
5	279105.013	5825918.870	39	278828.303	5825699.575
6	279101.978	5825911.792	40	278811.194	5825670.186
7	279107.808	5825897.104	41	278803.420	5825646.421
8	279120.214	5825889.592	42	278797.359	5825640.459
9	279146.236	5825864.707	43	278798.660	5825626.206
10	279148.927	5825859.467	44	278837.342	5825597.772
11	279147.801	5825853.685	45	278844.065	5825575.250
12	279142.547	5825845.768	46	278842.059	5825561.391
13	279133.712	5825841.080	47	278835.918	5825556.262
14	279121.337	5825828.281	48	278833.637	5825546.524
15	279117.513	5825822.417	49	278838.375	5825534.416
16	279094.554	5825810.204	50	278838.043	5825489.409
17	279098.805	5825794.258	51	278852.668	5825437.417
18	279095.579	5825777.564	52	278857.934	5825425.529
19	279100.942	5825773.062	53	278874.278	5825410.797
20	279088.029	5825766.461	54	278873.465	5825393.813
21	279073.565	5825774.407	55	278864.513	5825381.774
22	279051.825	5825771.007	56	278859.827	5825370.724
23	279047.012	5825763.400	57	278859.118	5825342.728
24	279037.075	5825756.668	58	278864.808	5825335.753
25	279030.669	5825747.724	59	278887.892	5825323.780
26	278992.542	5825735.602	60	278889.990	5825307.916
27	278978.547	5825719.940	61	278877.467	5825267.818
28	278967.911	5825702.998	62	278878.540	5825256.366
29	278955.447	5825691.434	63	278903.397	5825239.560
30	278943.798	5825686.190	64	278907.684	5825229.428
31	278931.351	5825689.066	65	278902.598	5825202.906
32	278920.280	5825695.884	66	278886.701	5825187.692
33	278916.870	5825693.793	67	278876.954	5825181.585
34	278923.462	5825680.316	68	278861.726	5825178.682

Millar Merrigan
Land Development Consultants

Millar & Merrigan Pty Ltd | ACN 005 541 668
mail@millarmerrigan.com.au | millarmerrigan.com.au
(03) 8720 9500 | SAI GLOBAL Quality ISO 9001

Croydon 2/126 Merrindale Drive, Croydon VIC 3136
Morwell 156 Commercial Road, Morwell VIC 3840
Yarrawonga 91 Belmore Street, Yarrawonga VIC 3730

SURVEYOR'S REF: 21702M2 3/12/2024

LICENSED SURVEYOR
G. J. LADNER VERSION NO. 1

SCALE

ORIGINAL SHEET
SIZE: A3

SHEET 4